



**DEPARTMENT OF PERMITTING, ENVIRONMENT, AND REGULATORY
AFFAIRS (PERA)
BOARD AND CODE ADMINISTRATION DIVISION
NOTICE OF ACCEPTANCE (NOA)**

**MIAMI-DADE COUNTY
PRODUCT CONTROL SECTION**
11805 SW 26 Street, Room 208
Miami, Florida 33175-2474
T (786) 315-2590 F (786) 315-2599
www.miamidade.gov/pera/

PGT Industries
1070 Technology Drive
North Venice, FL 34275

SCOPE:

This NOA is being issued under the applicable rules and regulations governing the use of construction materials. The documentation submitted has been reviewed and accepted by Miami-Dade County PERA - Product Control Section to be used in Miami Dade County and other areas where allowed by the Authority Having Jurisdiction (AHJ).

This NOA shall not be valid after the expiration date stated below. The Miami-Dade County Product Control Section (In Miami Dade County) and/or the AHJ (in areas other than Miami Dade County) reserve the right to have this product or material tested for quality assurance purposes. If this product or material fails to perform in the accepted manner, the manufacturer will incur the expense of such testing and the AHJ may immediately revoke, modify, or suspend the use of such product or material within their jurisdiction. PERA reserves the right to revoke this acceptance, if it is determined by Miami-Dade County Product Control Section that this product or material fails to meet the requirements of the applicable building code.

This product is approved as described herein, and has been designed to comply with the Florida Building Code, including the High Velocity Hurricane Zone.

DESCRIPTION: Series "SH-500 Vinyl" White PVC Single Hung Window – L.M.I.

APPROVAL DOCUMENT: Drawing No. **5191-1**, titled "Vinyl Single Hung Window, Large Missile Impact", sheets 1 through 11 of 11, dated 08/07/08 with revision C dated 10/07/11, prepared by manufacturer, signed and sealed by Anthony Lynn Miller, P.E., bearing the Miami-Dade County Product Control Revision stamp with the Notice of Acceptance number and expiration date by the Miami-Dade County Product Control Section.

MISSILE IMPACT RATING: Large and Small Missile Impact Resistant

LABELING: Each unit shall bear a permanent label with the manufacturer's name or logo, city, state, model/series, and following statement: "Miami-Dade County Product Control Approved", unless otherwise noted herein.

RENEWAL of this NOA shall be considered after a renewal application has been filed and there has been no change in the applicable building code negatively affecting the performance of this product.

TERMINATION of this NOA will occur after the expiration date or if there has been a revision or change in the materials, use, and/or manufacture of the product or process. Misuse of this NOA as an endorsement of any product, for sales, advertising or any other purposes shall automatically terminate this NOA. Failure to comply with any section of this NOA shall be cause for termination and removal of NOA.

ADVERTISEMENT: The NOA number preceded by the words Miami-Dade County, Florida, and followed by the expiration date may be displayed in advertising literature. If any portion of the NOA is displayed, then it shall be done in its entirety.

INSPECTION: A copy of this entire NOA shall be provided to the user by the manufacturer or its distributors and shall be available for inspection at the job site at the request of the Building Official.

This NOA revises NOA # **08-0820.14** and consists of this page 1 and evidence pages E-1 and E-2, as well as approval document mentioned above.

The submitted documentation was reviewed by **Manuel Perez, P.E.**



NOA No. 11-1013.19
Expiration Date: January 08, 2014
Approval Date: December 08, 2011
Page 1

NOTICE OF ACCEPTANCE: EVIDENCE SUBMITTED

A. DRAWINGS

1. Manufacturer's die drawings and sections.
2. Drawing No. **5191-1**, titled "Vinyl Single Hung Window, Large Missile Impact", sheets 1 through 11 of 11, dated 08/07/08 with revision **C** dated 10/07/11, prepared by manufacturer, signed and sealed by Anthony Lynn Miller, P.E.

B. TESTS


1. Test reports on: 1) Air Infiltration Test, per FBC, TAS 202-94
2) Uniform Static Air Pressure Test, Loading per FBC TAS 202-94
3) Water Resistance Test, per FBC, TAS 202-94
4) Large Missile Impact Test per FBC, TAS 201-94
5) Cyclic Wind Pressure Loading per FBC, TAS 203-94
6) Forced Entry Test, per FBC 2411 3.2.1, TAS 202-94
along with marked-up drawings and installation diagram of a vinyl fixed window, prepared by Fenestration Testing Laboratory, Inc., Test Report No. **FTL-5710**, dated 08/13/08, signed and sealed by Carlos S. Rionda, P.E.
(Submitted under previous NOA #08-0820.14)
2. Test reports on: 1) Air Infiltration Test, per FBC, TAS 202-94
2) Uniform Static Air Pressure Test, Loading per FBC TAS 202-94
3) Water Resistance Test, per FBC, TAS 202-94
4) Large Missile Impact Test per FBC, TAS 201-94
5) Cyclic Wind Pressure Loading per FBC, TAS 203-94
6) Forced Entry Test, per FBC 2411 3.2.1, TAS 202-94
along with marked-up drawings and installation diagram, prepared by Architectural Testing, Inc., Test Report No. **ATI-84576.01-401-47**, dated 10/31/08, signed and sealed by Joseph A. Reed, P.E.
(Submitted under previous NOA #08-0820.14 For Reference only)

C. CALCULATIONS

1. Anchor verification calculations and structural analysis, complying with FBC-2007 and FBC-2010, dated 11/25/08 and updated on 10/07/11, signed and sealed by Anthony Lynn Miller, P.E.
2. Glazing complies with ASTM E1300-04

D. QUALITY ASSURANCE

1. Miami-Dade Department of Permitting, Environment, and Regulatory Affairs (PERA).


Manuel Perez, P.E.
Product Control Examiner
NOA No. 11-1013.19
Expiration Date: January 08, 2014
Approval Date: December 08, 2011

NOTICE OF ACCEPTANCE: EVIDENCE SUBMITTED

E. MATERIAL CERTIFICATIONS

1. Notice of Acceptance No. **10-0922.09** issued to **E.I. DuPont DeNemours & Co., Inc.** for their "**DuPont Butacite® PVB, Interlayer**" dated 12/24/10, expiring on 12/11/11.
2. Notice of Acceptance No. **06-1220.01** issued to Spectus Systems – A Mikron Company for their "**White Rigid PVC Exterior Extrusions for Windows and Doors**" dated 01/11/07, expiring on 12/26/11.

F. STATEMENTS

1. Statement letter of conformance to the FBC-2007 and FBC-2010, dated 10/07/11, signed and sealed by Anthony Lynn Miller, P.E.
2. Statement letter of no financial interest, dated 10/07/11, signed and sealed by Anthony Lynn Miller, P.E.
3. Laboratory compliance letter for Test Report no. **ATI-84576.01-401-47**, issued by Architectural Testing, Inc., dated October 31, 2008, signed and sealed by Joseph A. Reed, P.E. *(Submitted under NOA# 08-0820.14 For Reference only)*

G. OTHER

1. Notice of Acceptance No. **08-0820.14**, issued to PGT Industries for their Series "SH-500 Vinyl" White PVC Single Hung Window - L.M.I., approved on 01/08/09 and expiring on 01/08/14.



Manuel Perez, P.E.
Product Control Examiner
NOA No. 11-1013.19

Expiration Date: January 08, 2014
Approval Date: December 08, 2011


GENERAL NOTES: LARGE MISSILE IMPACT SINGLE HUNG BOX FRAME AND INTEGRAL FIN WINDOWS

1. GLAZING OPTIONS:
- A. 3/4" LAMI I.G. GLASS COMPRISED OF (1) LITE OF 1/8" TEMPERED OR ANNEALED GLASS, AIRSPACE AND 5/16" LAMINATED GLASS WHICH IS COMPRISED OF (2) LITES OF 1/8" ANNEALED GLASS WITH AN .090 INTERLAYER OF DUPONT PVB.
- B. 7/8" LAMI I.G. GLASS COMPRISED OF (1) LITE OF 1/8" TEMPERED OR ANNEALED GLASS, AIRSPACE AND 5/16" LAMINATED GLASS WHICH IS COMPRISED OF (2) LITES OF 1/8" ANNEALED GLASS WITH AN .090 INTERLAYER OF DUPONT PVB.
2. CONFIGURATIONS: 1/1 AND PROVIEW
3. DESIGN PRESSURES: -70/+60 PSF (ALL GLASS TYPES LISTED ABOVE)
- A. NEGATIVE DESIGN LOADS BASED ON TESTED PRESSURE AND GLASS TABLES ASTM E 1300-02.
- B. POSITIVE DESIGN LOADS BASED ON WATER TEST PRESSURE AND GLASS TABLES ASTM E 1300-02.
- C. IF A TEMPERED CAP IS USED MAX. DP IS -50/+50 PSF.
4. ANCHORAGE: THE 33 1/3% STRESS INCREASE HAS NOT BEEN USED IN THE DESIGN OF THIS PRODUCT. MATERIALS, INCLUDING BUT NOT LIMITED TO STEEL SCREWS, THAT COME INTO CONTACT WITH OTHER DISSIMILAR MATERIALS SHALL MEET THE REQUIREMENTS OF THE FLORIDA BUILDING CODE, CURRENT EDITION. SEE SHEETS 9 THROUGH 11 FOR ANCHORAGE DETAILS.
5. SHUTTERS ARE NOT REQUIRED FOR UNITS LESS THAN 30'.
6. REFERENCES: TEST REPORTS FTL-5710.
ANSI/AF&PA NDS-2001 FOR WOOD CONSTRUCTION
ADM-2000 ALUMINUM DESIGN MANUAL
7. THIS PRODUCT HAS BEEN DESIGNED & TESTED TO COMPLY WITH THE REQUIREMENTS OF THE FLORIDA BUILDING CODE, INCLUDING THE HIGH VELOCITY HURRICANE ZONE (HVHZ).


NOA DRAWING TABLE OF CONTENTS

	SHEET
GENERAL NOTES.....	1
ELEVATIONS.....	2
GLAZING DETAILS.....	3
GLAZING DETAILS.....	4
SECTIONS, I.F. FRAME.....	5
SECTIONS, BOX FRAME.....	6
PARTS LIST.....	7
EXTRUSIONS.....	8
ANCHORAGE SPACING, BOX FRAME...	9
ANCHORAGE DETAILS, BOX FRAME.....	10
ANCHORAGE DETAILS, I.F. FRAME.....	11


PRODUCT REVISED
as complying with the Florida
Building Code
Acceptance No. 11-1013.19
Expiration Date JAN. 8, 2014
By Manuel Perez
Miami Dade Product Control

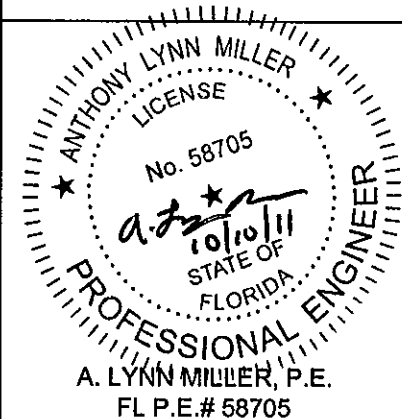

Revsd By: D.G.	Date: 11/25/08	Revisions: A	PER MIAMI-DADE LETTER DATED 10/31/08	1070 TECHNOLOGY DRIVE NOKOMIS, FL 34275 P.O. BOX 1529 NOKOMIS, FL 34274		Description: GENERAL NOTES				
Revsd By: D.G.	Date: 12/18/08	Revisions: B	NO CHANGE THIS SHEET			Title: Vinyl Single Hung Window, Large Missile Impact				
Revsd By: JJ	Date: 10/07/11	Revisions: C	2010 FBC UPDATE			Series/Model: SH500	Scale: NTS	Sheet: 1 of 11	Drawing No. 5191-1	Rev: C
Drawn By: D.G.	Date: 8/07/08	Checked By:	Date:							

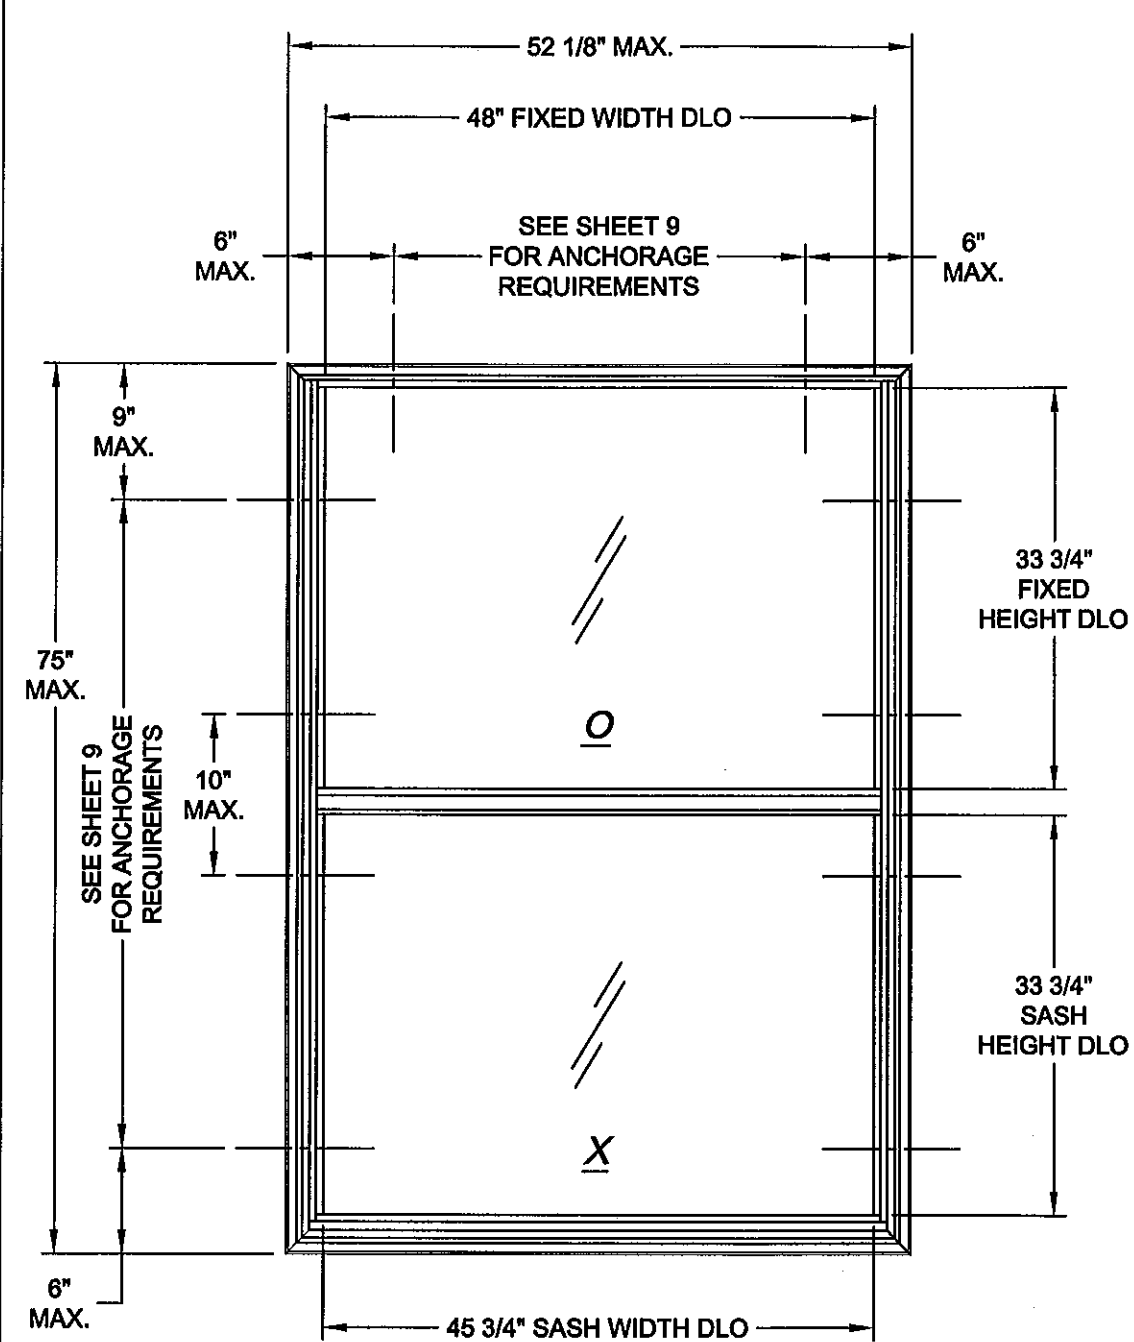

BOX FRAME
MAX. SIZE = 52.125" X 75"

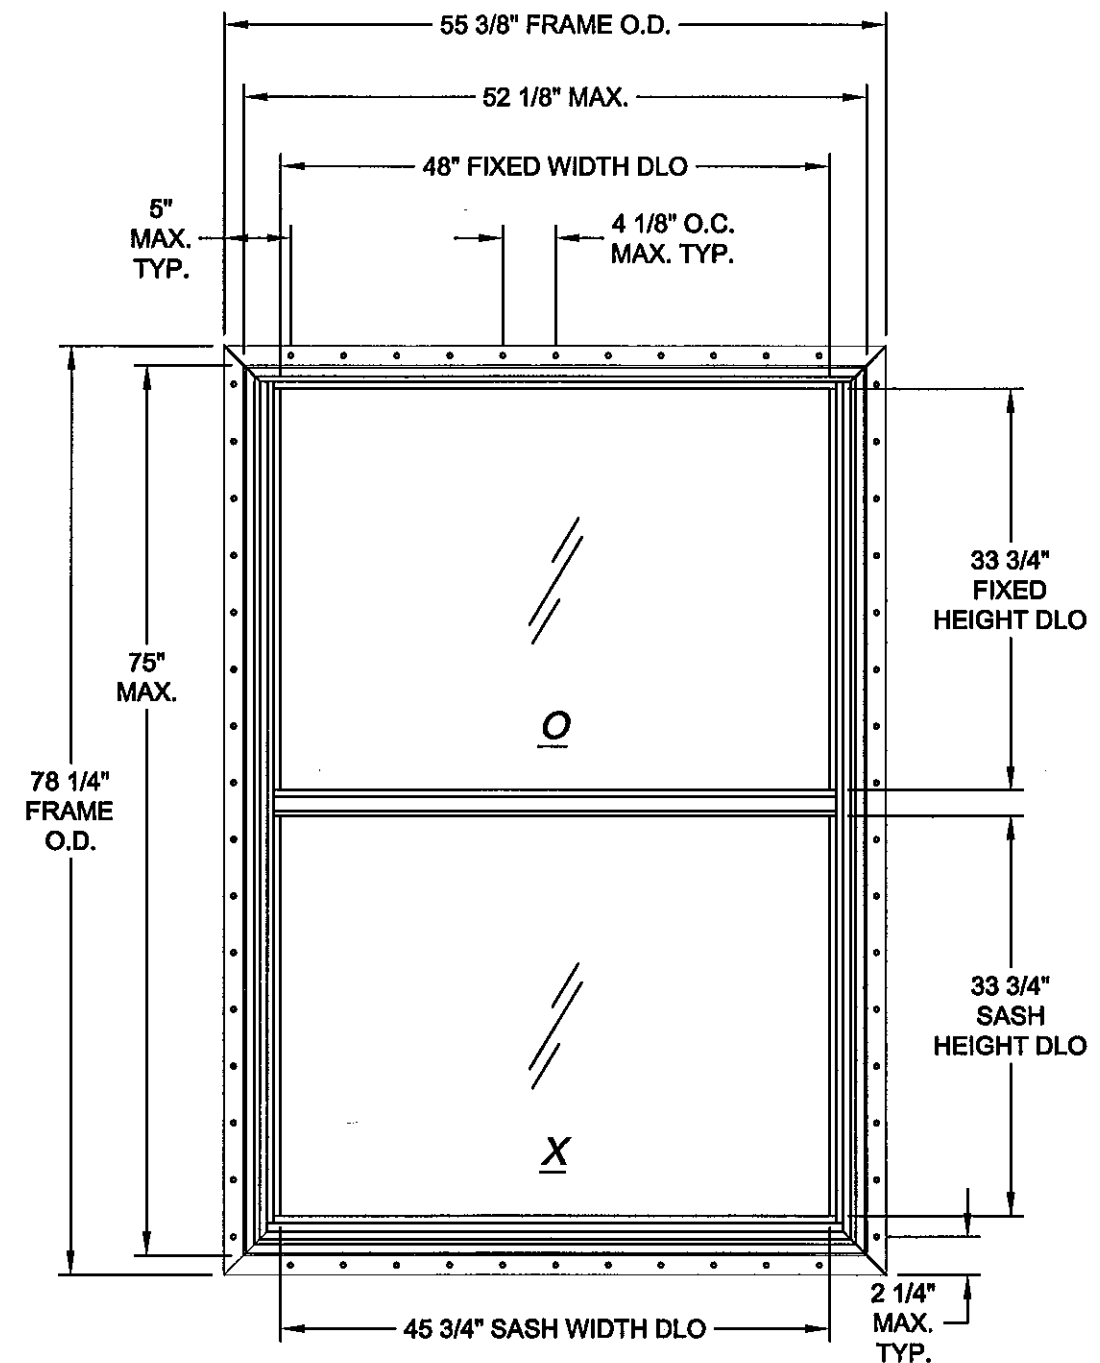

INTEGRAL FIN
MAX. SIZE = 52.125" X 75"

NOTE:

1. FOR BOX FRAME SECTIONS SEE SHEET 6 AND ANCHORAGE INFORMATION SEE SHEETS 9 AND 10.
2. FOR INTEGRAL FIN FRAME SECTIONS SEE SHEET 5 AND ANCHORAGE INFORMATION SEE SHEET 11.

Revised By: D.G.	Date: 11/25/08	Revisions: A	PER MIAMI-DADE LETTER DATED 10/31/08
Revised By: D.G.	Date: 12/18/08	Revisions: B	ADDED 10" MAX. DIMENSION TO BOX FRAME ELEVATION
Revised By: JJ	Date: 10/07/11	Revisions: C	NO CHANGE THIS SHEET
Drawn By: D.G.	Date: 08/07/08	Checked By:	Date:


1070 TECHNOLOGY DRIVE
NOKOMIS, FL 34275


P.O. BOX 1529
NOKOMIS, FL 34274




Description: ELEVATIONS			
Title: Vinyl Single Hung Window, Large Missile Impact			
Series/Model: SH500	Scale: NTS	Sheet: 2 of 11	Drawing No. 5191-1
			Rev: C

PRODUCT REVISED
as complying with the Florida
Building Code
Acceptance No 11-1013.19
Expiration Date JAN. 8, 2014
By *Manuel*
Miami Dade Product Control

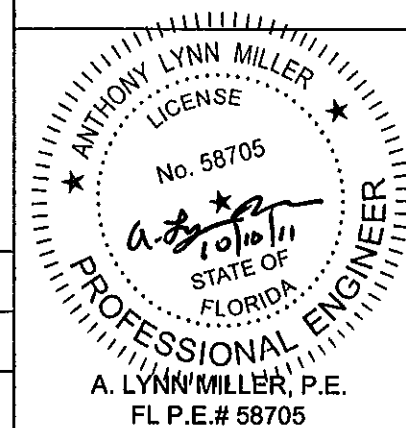

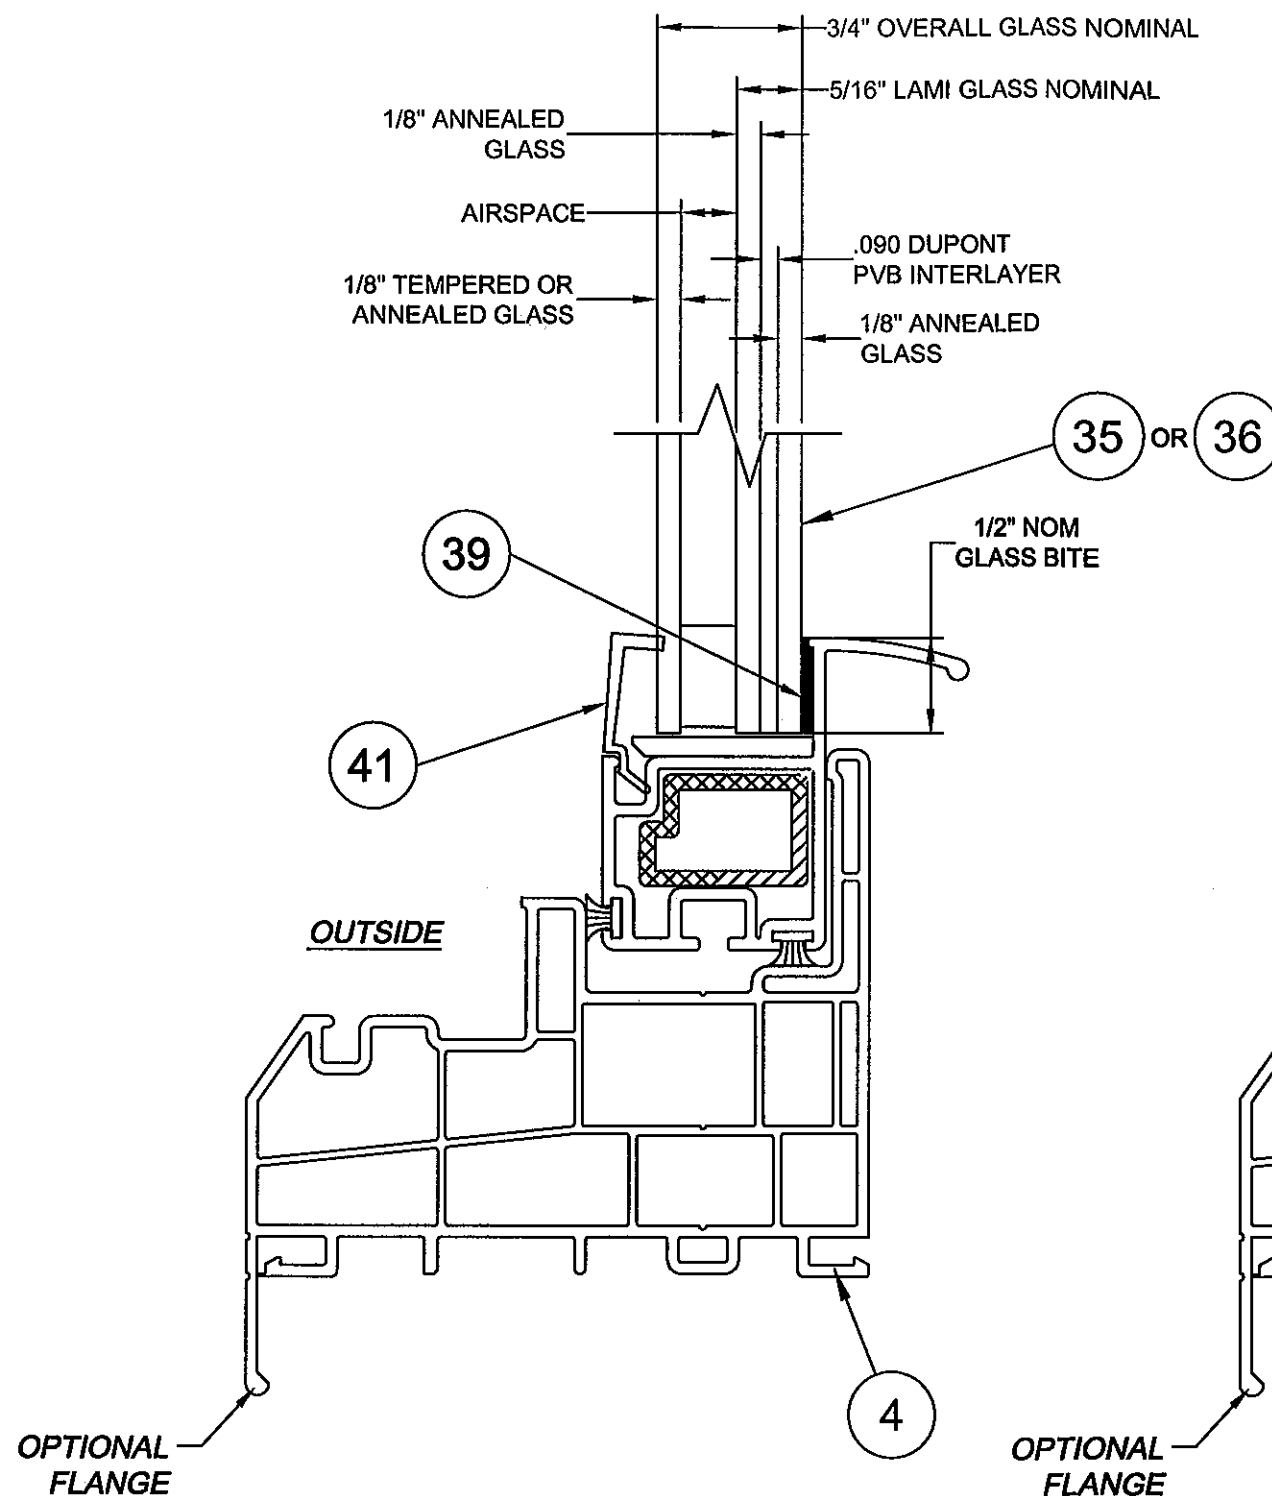

**3/4" LAMI I.G. GLAZING DETAIL
WITH 5/16" LAMI GLASS AND 1/8" CAP
BOX OR INTEGRAL FIN FRAME
(BOX FRAME SHOWN)**

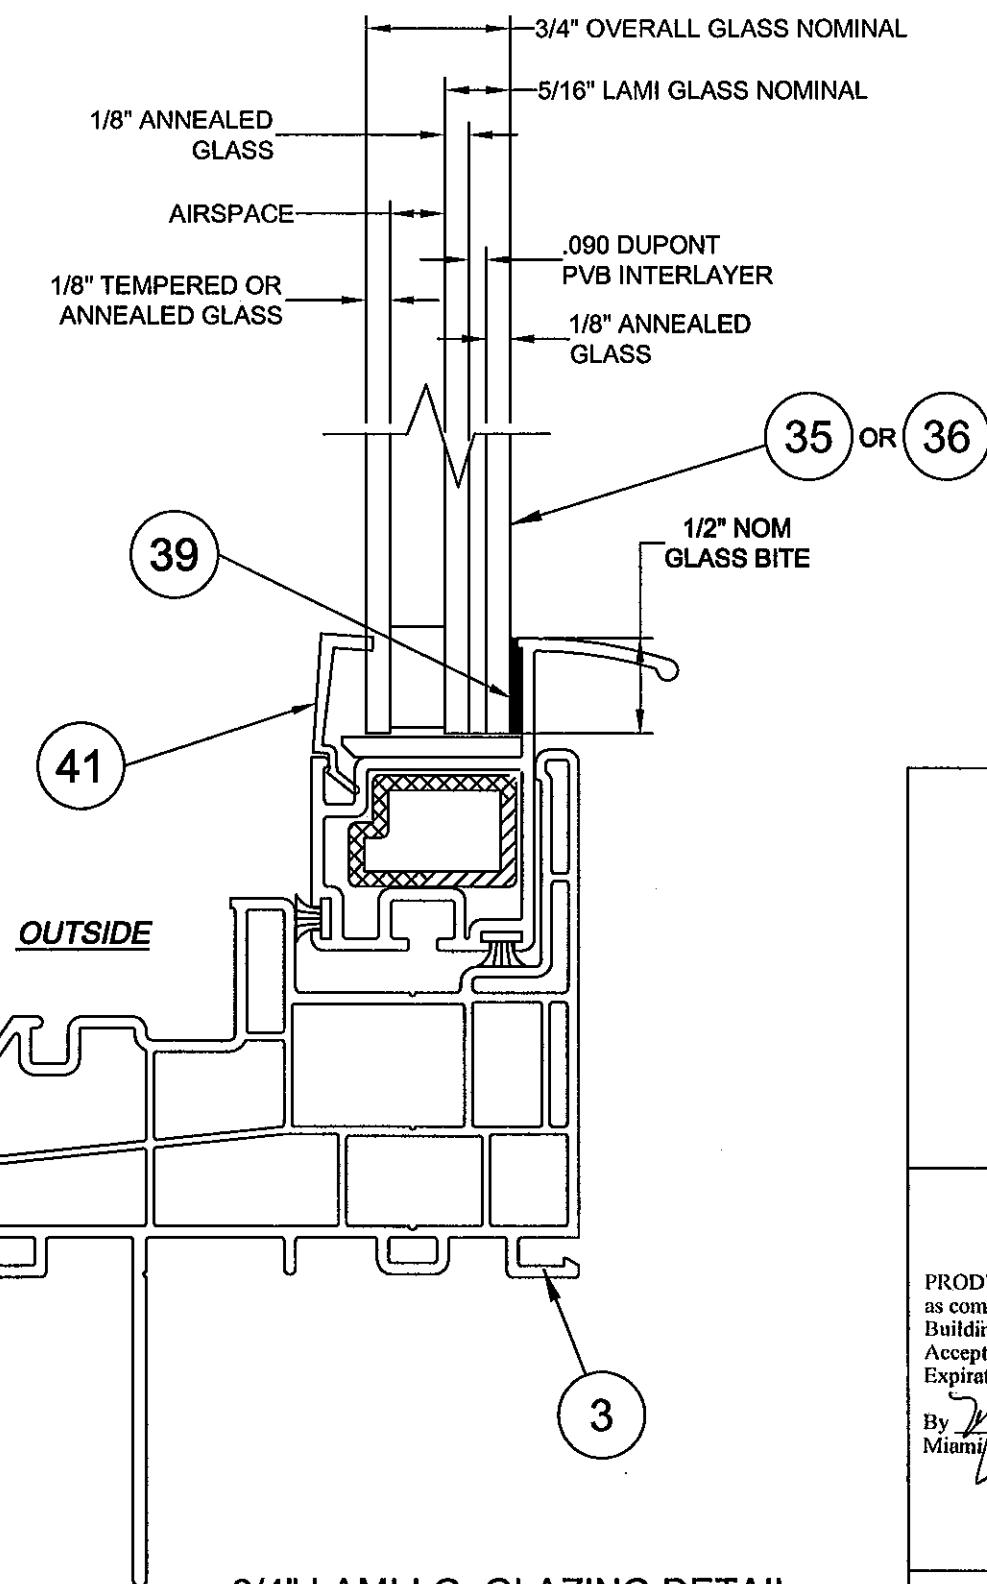

**3/4" LAMI I.G. GLAZING DETAIL
WITH 5/16" LAMI GLASS AND 1/8" CAP
BOX OR INTEGRAL FIN FRAME
(INTEGRAL FIN FRAME SHOWN)**


Revised By: D.G.	Date: 11/25/08	Revisions: A	PER MIAMI-DADE LETTER DATED 10/31/08
Revised By: D.G.	Date: 12/18/08	Revisions: B	NO CHANGE THIS SHEET
Revised By: JJ	Date: 10/07/11	Revisions: C	NO CHANGE THIS SHEET
Drawn By: D.G.	Date: 08/07/08	Checked By:	Date:


1070 TECHNOLOGY DRIVE
NOKOMIS, FL 34275
P.O. BOX 1529
NOKOMIS, FL 34274




Description: GLAZING DETAILS	Series/Model: SH500	Scale: Full	Sheet: 3 of 11	Drawing No. 5191-1	Rev: C
Title: Vinyl Single Hung Window, Large Missile Impact					

PRODUCT REVISED
as complying with the Florida
Building Code
Acceptance No 11-1013.19
Expiration Date JAN 3, 2014
By *Mariela*
Miami Dade Product Control

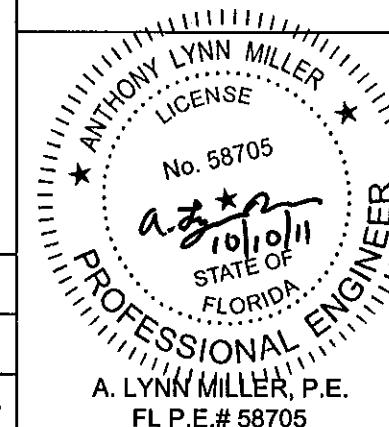

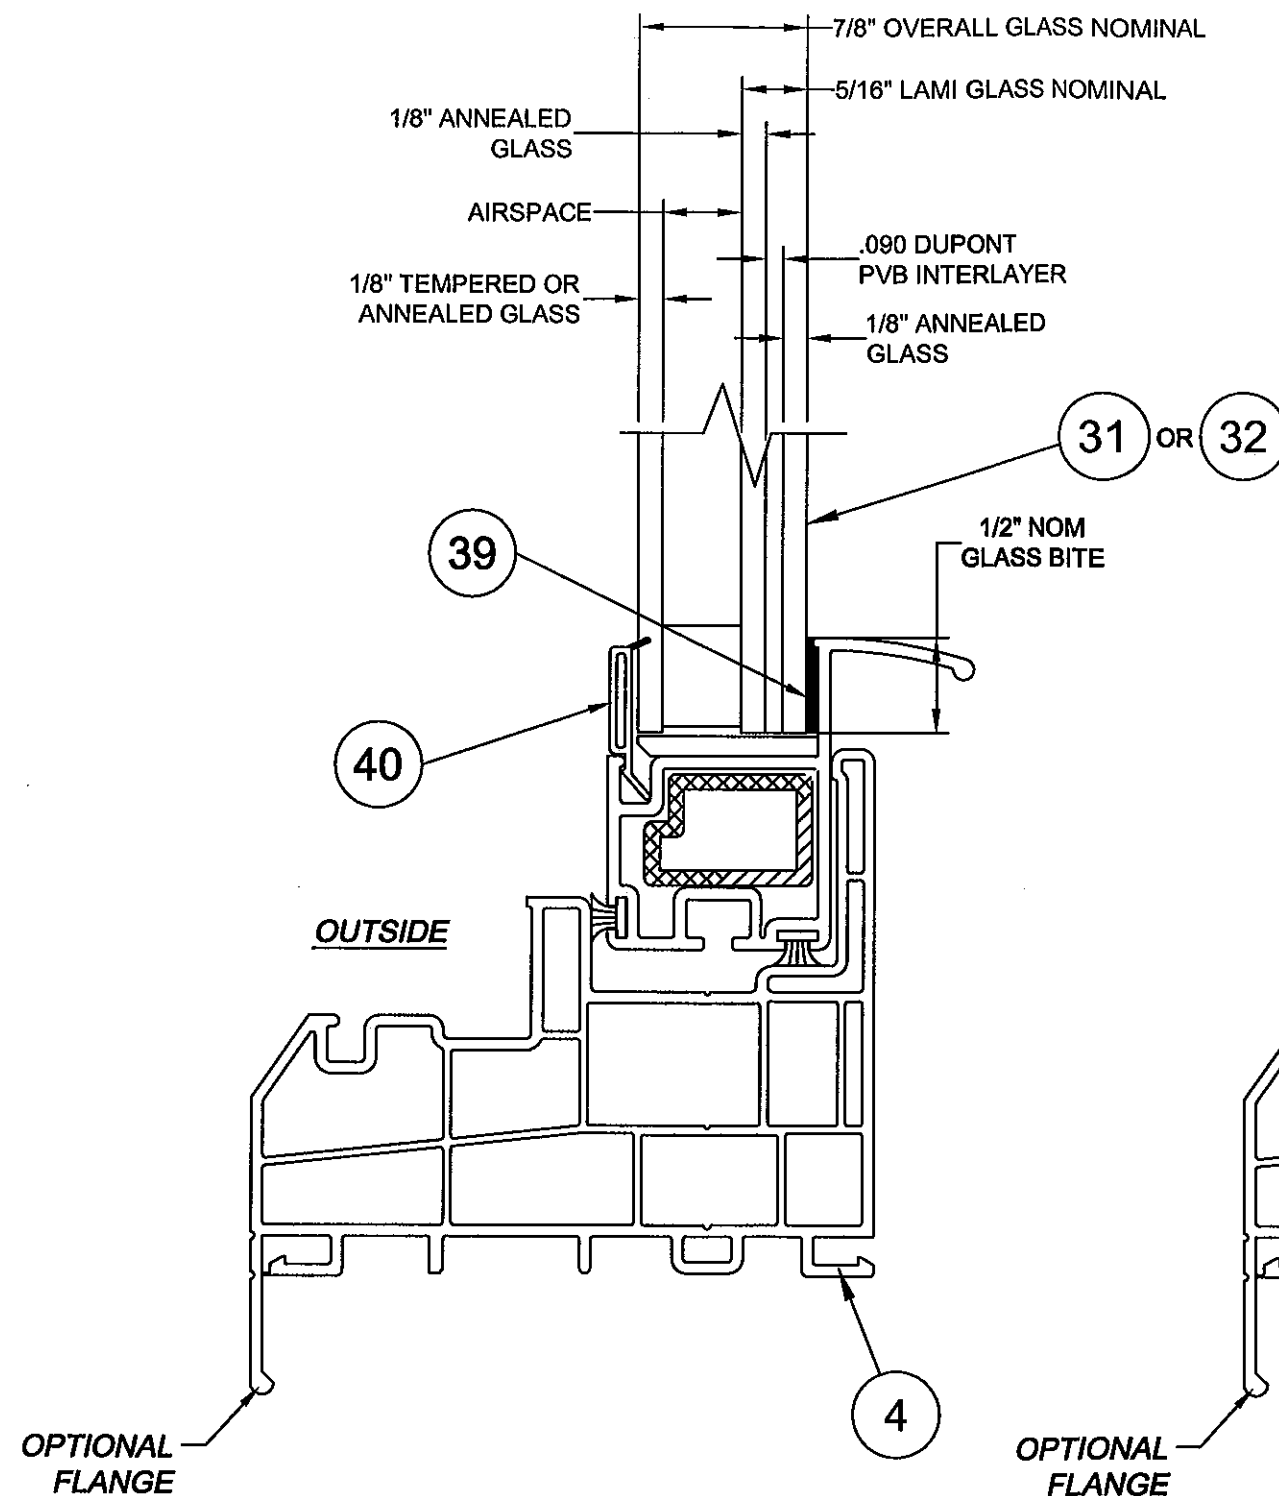



**7/8" LAMI I.G. GLAZING DETAIL
WITH 5/16" LAMI GLASS AND 1/8" CAP
BOX OR INTEGRAL FIN FRAME
(BOX FRAME SHOWN)**

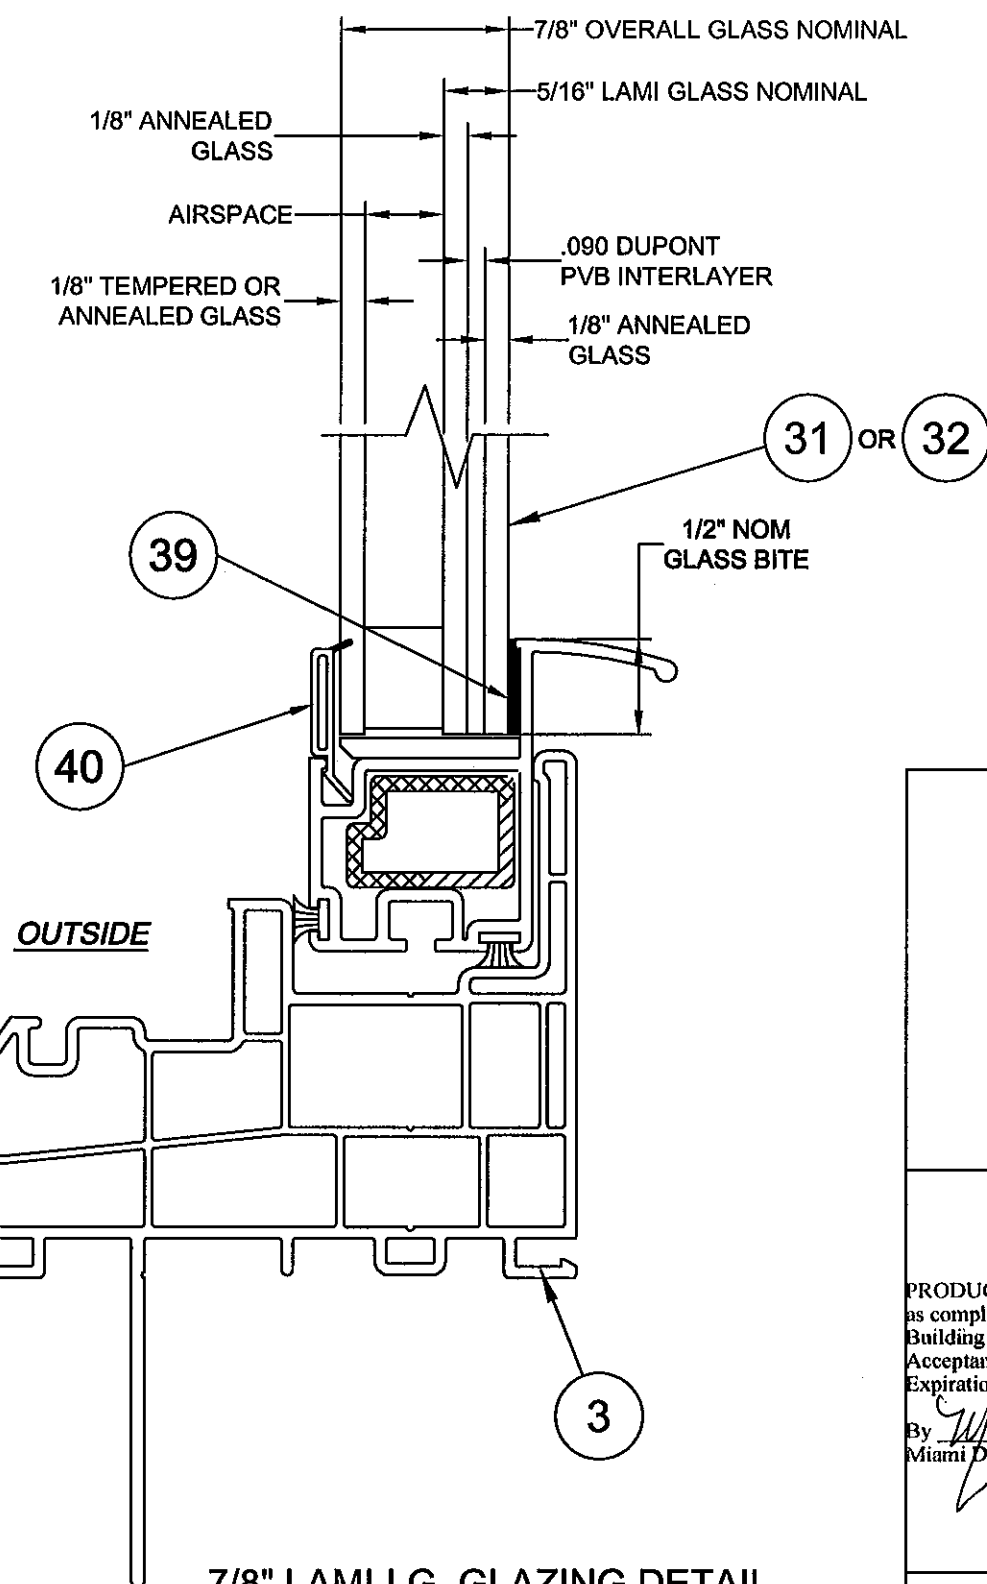


**7/8" LAMI I.G. GLAZING DETAIL
WITH 5/16" LAMI GLASS AND 1/8" CAP
BOX OR INTEGRAL FIN FRAME
(INTEGRAL FIN FRAME SHOWN)**


PRODUCT REVISED
as complying with the Florida
Building Code
Acceptance No. 11-1013.19
Expiration Date JAN 8, 2014
By *Manuel Perez*
Miami Dade Product Control

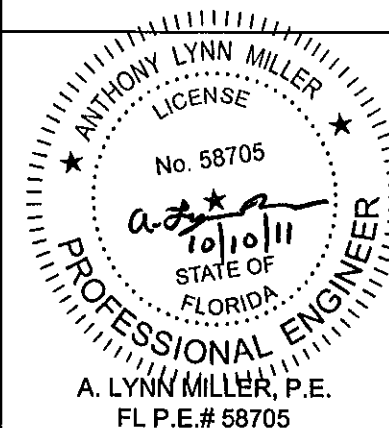


Revised By: D.G.	Date: 11/25/08	Revisions: A	PER MIAMI-DADE LETTER DATED 10/31/08		1070 TECHNOLOGY DRIVE NOKOMIS, FL 34275 P.O. BOX 1529 NOKOMIS, FL 34274	 <i>Visibly Better</i>	Description: GLAZING DETAILS				
Revised By: D.G.	Date: 12/18/08	Revisions: B	NO CHANGE THIS SHEET				Title: Vinyl Single Hung Window, Large Missile Impact				
Revised By: JJ	Date: 10/07/11	Revisions: C	NO CHANGE THIS SHEET				Series/Model: SH500	Scale: NTS	Sheet: 4 of 11	Drawing No. 5191-1	Rev: C
Drawn By: D.G.	Date: 08/07/08	Checked By:	Date:								

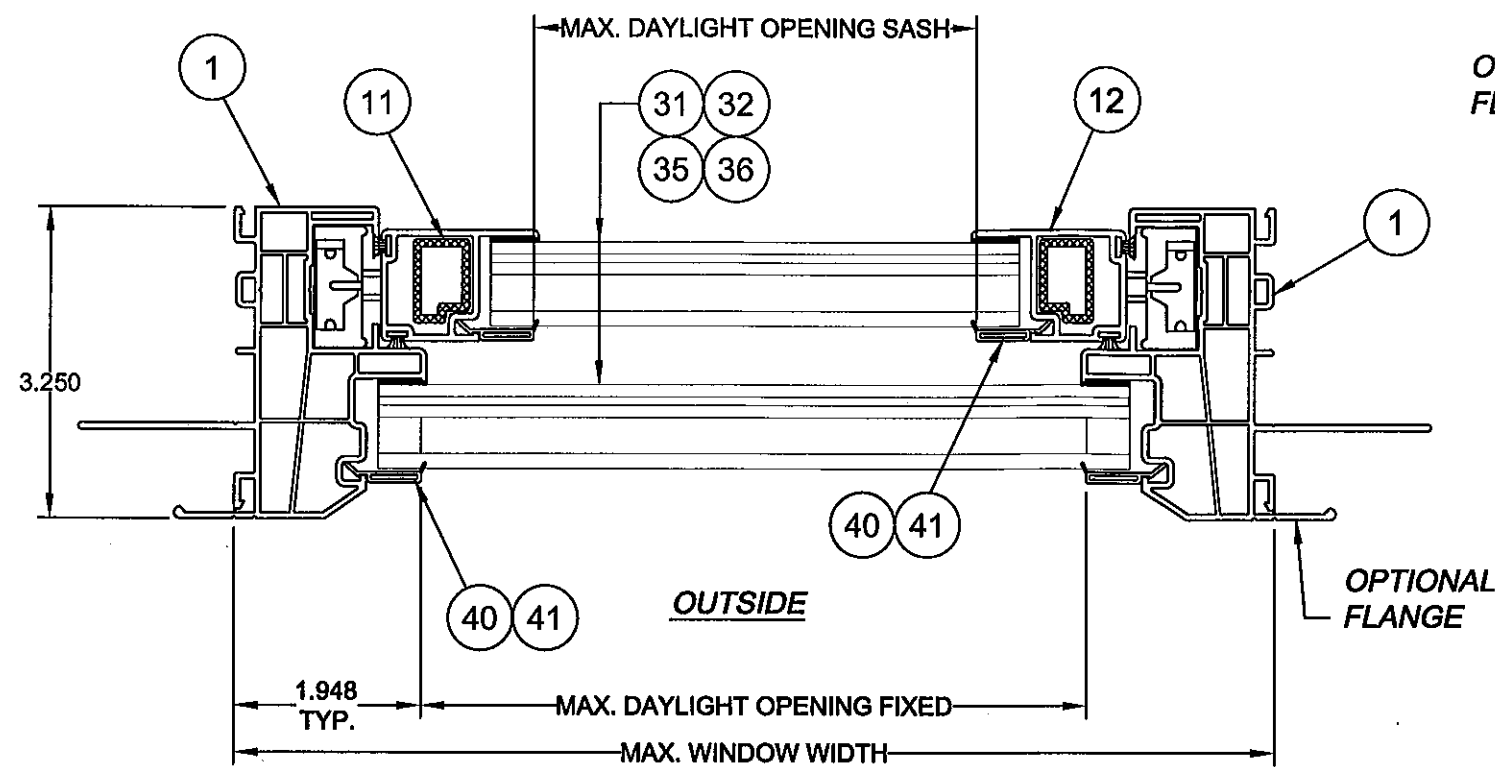

**HORIZONTAL SECTION
(INTEGRAL FIN)**

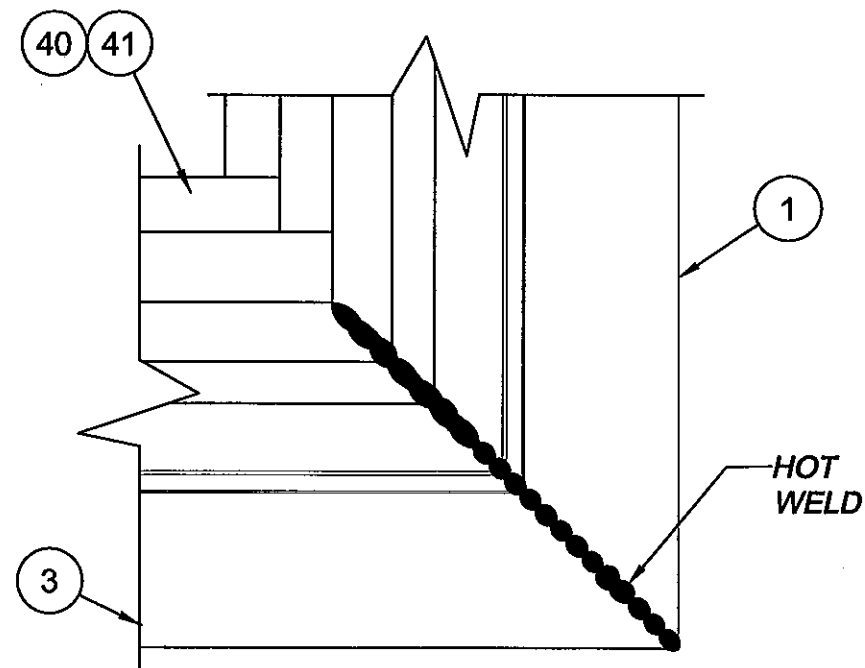


**HOT WELD CORNER ASSEMBLY
(INTEGRAL FIN)**

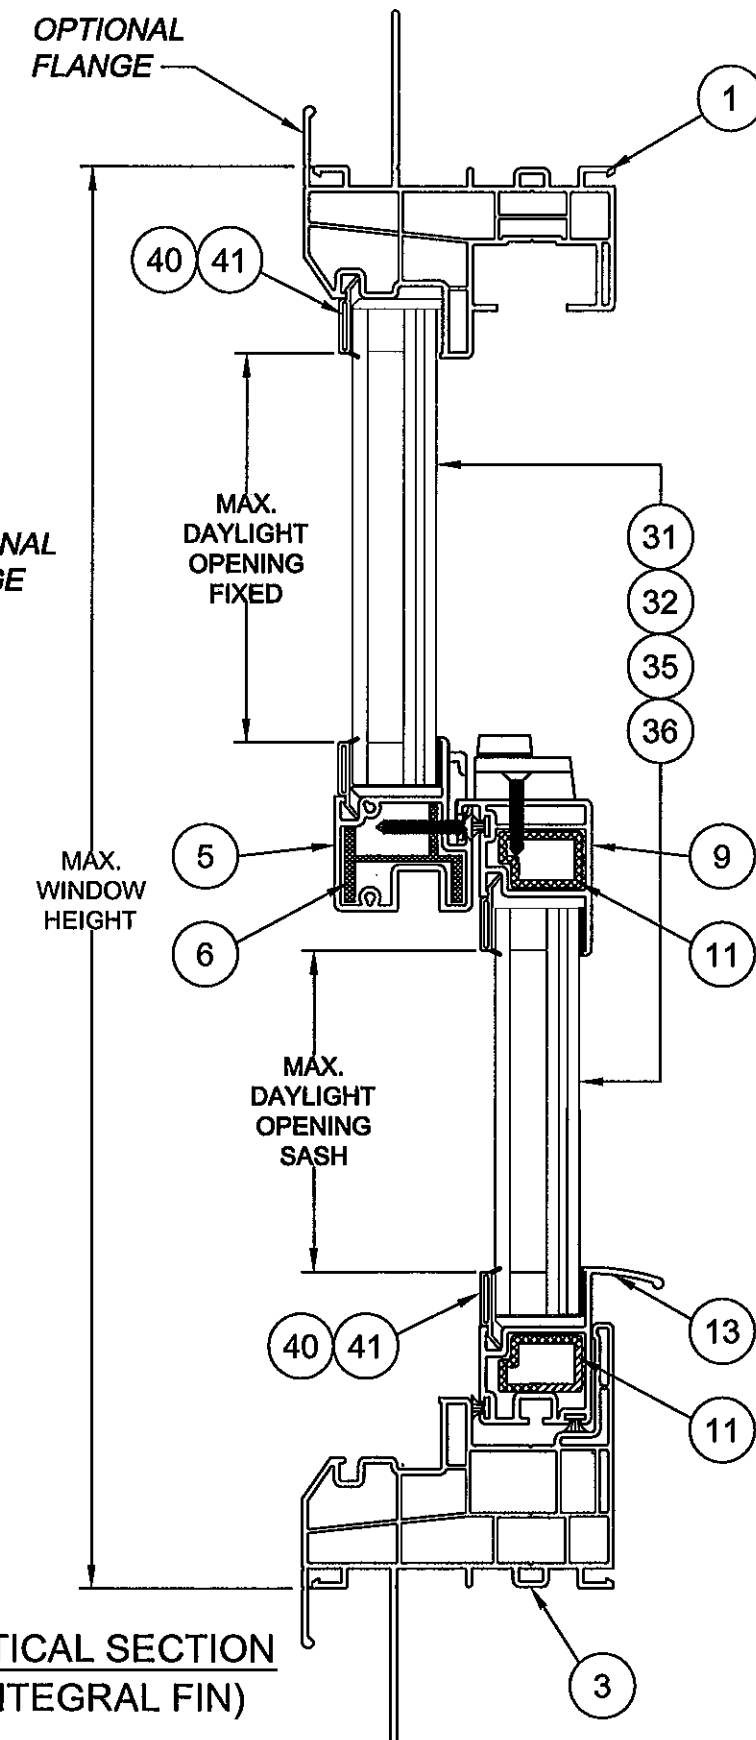

**VERTICAL SECTION
(INTEGRAL FIN)**

PRODUCT REVISED
as complying with the Florida
Building Code
Acceptance No. 11-1013.19
Expiration Date JAN. 8, 2014
By *Maureen*
Miami Dade Product Control

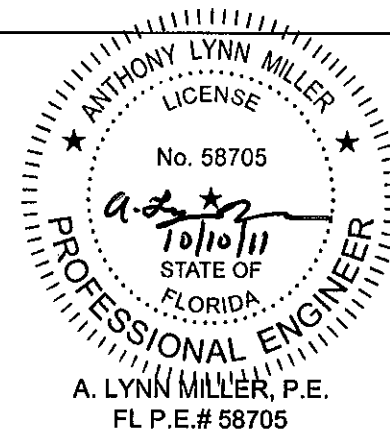


Revised By: D.G.	Date: 11/25/08	Revisions: A	PER MIAMI-DADE LETTER DATED 10/31/08
Revised By: D.G.	Date: 12/18/08	Revisions: B	NO CHANGE THIS SHEET
Revised By: JJ	Date: 10/07/11	Revisions: C	NO CHANGE THIS SHEET
Drawn By: D.G.	Date: 08/07/08	Checked By:	Date:


1070 TECHNOLOGY DRIVE
NOKOMIS, FL 34275
P.O. BOX 1529
NOKOMIS, FL 34274

PGT
Visibly Better


Description:	SECTIONS, INTEGRAL FIN FRAME			
Title:	Vinyl Single Hung Window, Large Missile Impact			
Series/Model:	SH500	Scale:	NTS	Sheet: 5 of 11
Drawing No.	5191-1	Rev:	C	

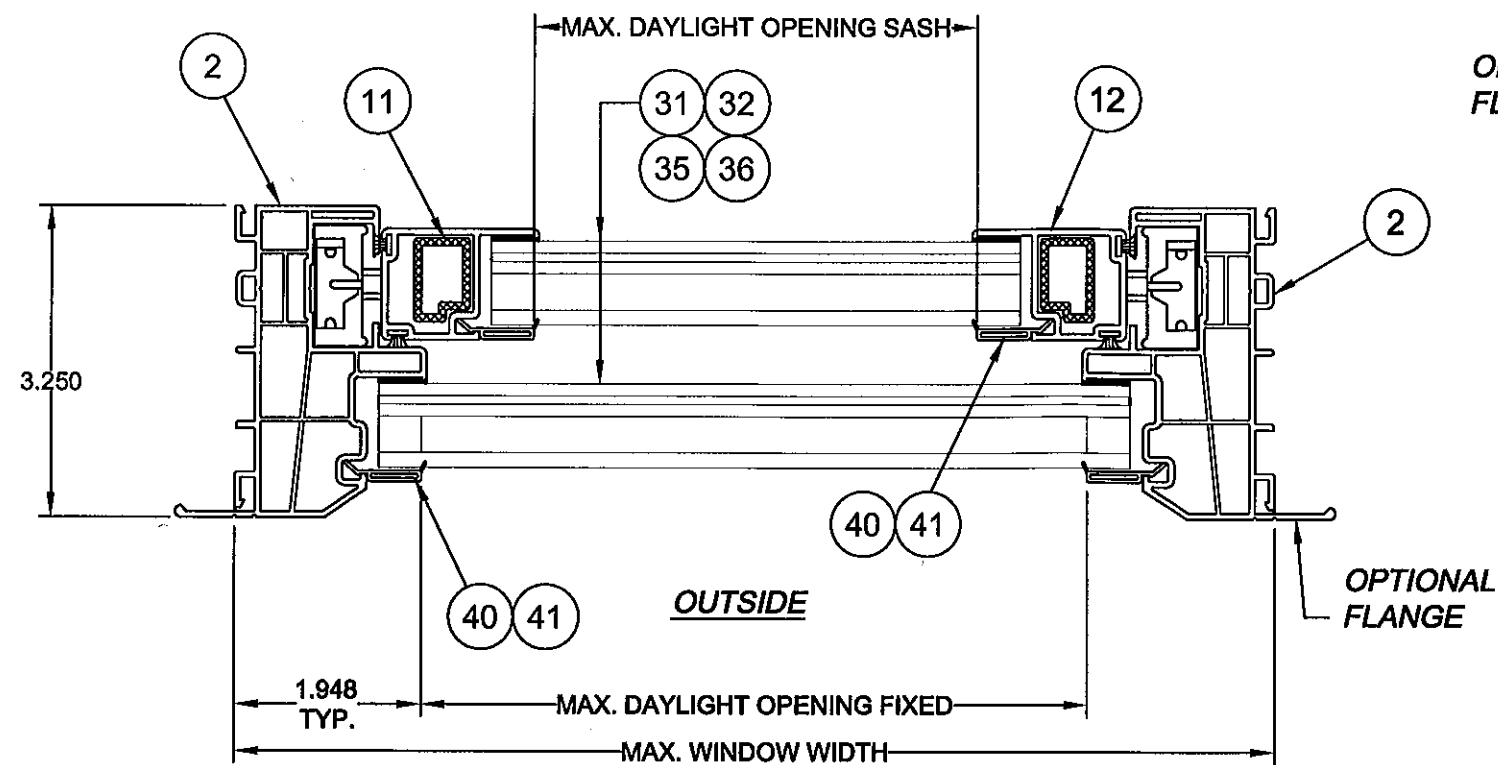

**HORIZONTAL SECTION
(BOX FRAME)**

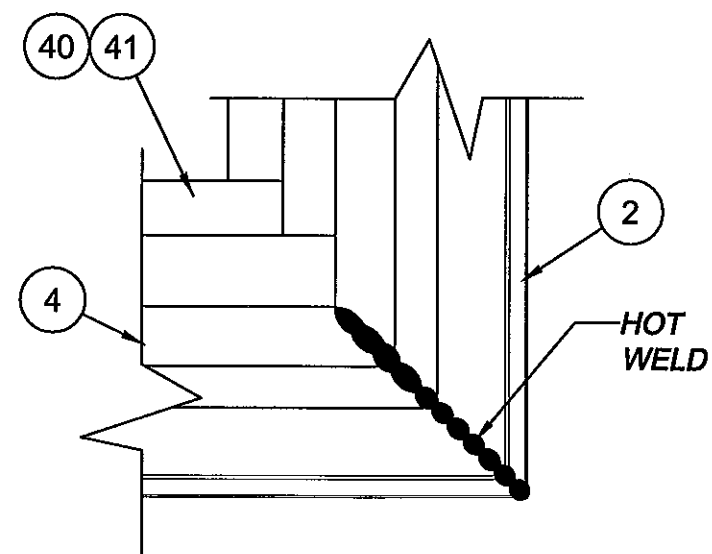



**HOT WELD CORNER ASSEMBLY
(BOX FRAME)**

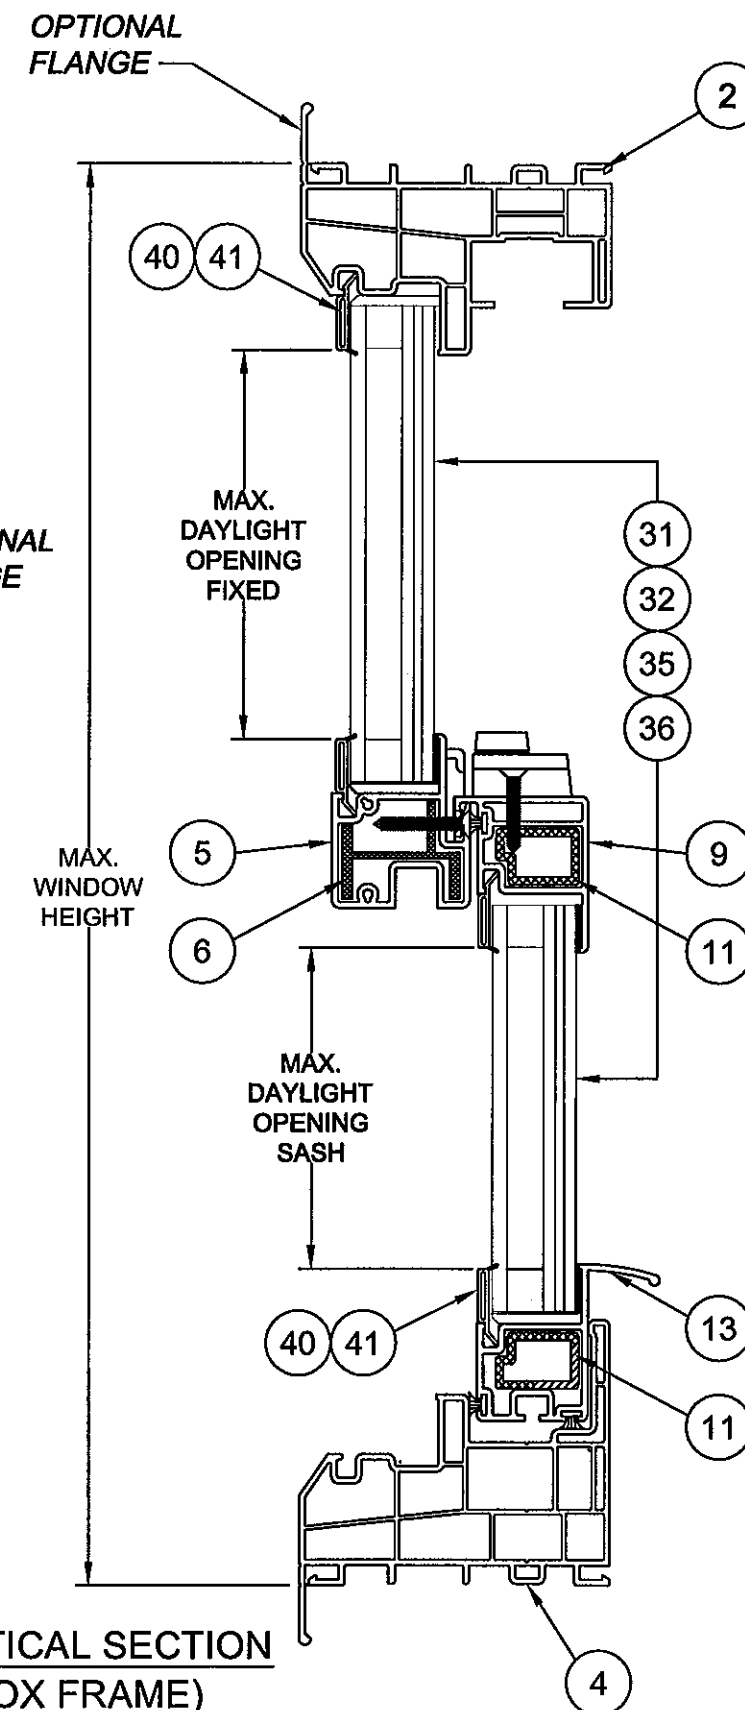

**VERTICAL SECTION
(BOX FRAME)**


PRODUCT REVISED
as complying with the Florida
Building Code
Acceptance No. 11-1013.18
Expiration Date: JAN. 8, 2014
By *[Signature]*
Miami/Dade Product Control

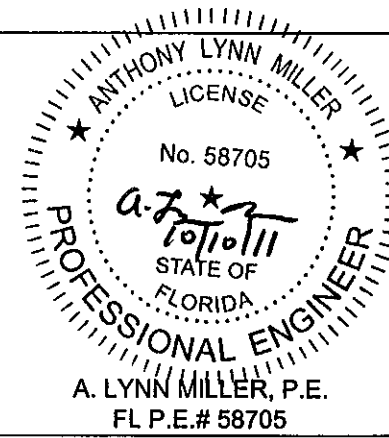


Revised By: D.G.	Date: 11/25/08	Revisions: A	PER MIAMI-DADE LETTER DATED 10/31/08	1070 TECHNOLOGY DRIVE NOKOMIS, FL 34275 P.O. BOX 1529 NOKOMIS, FL 34274	 Visibly Better	Description: SECTIONS, BOX FRAME				
Revised By: D.G.	Date: 12/18/08	Revisions: B	NO CHANGE THIS SHEET			Title: Vinyl Single Hung Window, Large Missile Impact				
Revised By: JJ	Date: 10/07/11	Revisions: C	NO CHANGE THIS SHEET			Series/Model: SH500	Scale: Half	Sheet: 6 of 11	Drawing No. 5191-1	Rev: C
Drawn By: D.G.	Date: 08/07/08	Checked By:	Date:							

ITEM	DWG NO.	PART #	DESCRIPTION
1	9521	65163	INTEGRAL FIN FRAME HEAD & JAMB
2	9871	69871	BOX FRAME HEAD & JAMB
3	9520	65164	INTEGRAL FIN FRAME SILL
4	9870	69870	BOX FRAME SILL
5	7940	65102	FIXED MEETING RAIL
6	7126.1	65103	MEETING RAIL REINFORCEMENT
7	7942	65109	SASH STOP
8	8873	65117	BALANCE COVERS
9	7092	65105	SASH INTERLOCK
10		61644W	WSTP., .187 X .270 FIN SEAL
11	7092.1	65114	SASH REINFORCEMENT
12	7093	65106	SASH SIDE RAIL
13	7745	65113	SASH LIFT RAIL
14	1669	71669SP	MR SUPPORT PLATE
15	15B110	71694	TILT BALANCE SHOES
16	1686	7FHPSSPF	PIVOT BARS
17		76208SLAW	CAM SWEEP LOCK
18		76133SLKW	CAM SWEEP LOCK KEEPER
19		79803WF	WEEP HOLE COVER
20		7675RHTL	RH TILT LATCH
21		7675LHTL	LH TILT LATCH
22		71669SP	ALUM. SCREW SUPPORT PLATE
23		71038W	INSTALL HOLE PLUG
24		71684K	SETTING BLOCK
25		71684AK	SETTING BLOCK - SELF ADHESIVE
26		76X1FPTWX	6 X 1" FH TECH (410 SS PAINTED)
27		7612FPTWX	6 X 1/2" FH (410 SS PAINTED)
28		76X2TPA410X	6 X 2" TH VINYL SCREW SS
29		78X114FPAB410X	#8 X 1 1/4"
30		8X1FPAX	#8 X 1"


ITEM	DWG NO.	PART #	DESCRIPTION
31			7/8" LAMI I.G. GLASS: 1/8" TEMPERED OUTBOARD - AIRSPACE - 1/8" ANNEALED - .090 PVB INTERLAYER - 1/8" ANNEALED (5/16" LAMI)
32			7/8" LAMI I.G. GLASS: 1/8" ANNEALED OUTBOARD - AIRSPACE - 1/8" ANNEALED - .090 PVB INTERLAYER - 1/8" ANNEALED (5/16" LAMI)
33			
34			
35			3/4" LAMI I.G. GLASS: 1/8" TEMPERED OUTBOARD - AIRSPACE - 1/8" ANNEALED - .090 PVB INTERLAYER - 1/8" ANNEALED (5/16" LAMI)
36			3/4" LAMI I.G. GLASS: 1/8" ANNEALED OUTBOARD - AIRSPACE - 1/8" ANNEALED - .090 PVB INTERLAYER - 1/8" ANNEALED (5/16" LAMI)
37			
38			
39			SILICONE DOW 1199
40	6492	65112	GLAZING BEAD
41	8483	65148	SDL GLAZING BEAD

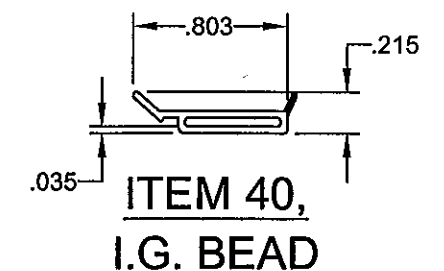


**ITEM 40,
I.G. BEAD**
MAT'L: White Ridged PVC
by MIKRON Industries, Inc.
DWG NO. 6492

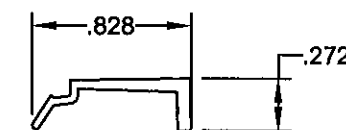


**ITEM 41,
SDL BEAD**
MAT'L: White Ridged PVC
by MIKRON Industries, Inc.
DWG NO. 8483

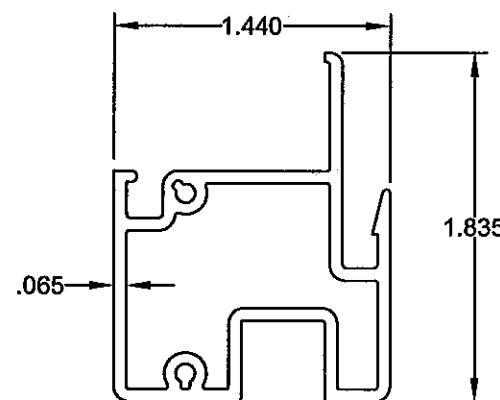


**ITEM 5,
FIXED MEETING RAIL**
MAT'L: White Ridged PVC
by MIKRON Industries, Inc.
DWG NO. 7940

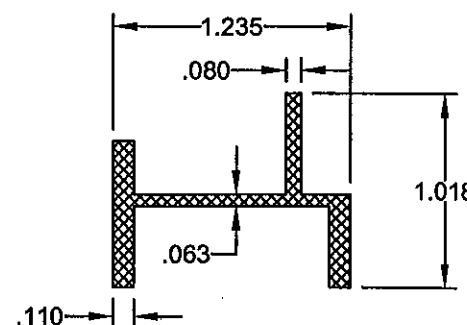

**ITEM 6,
FIXED MTG. RAIL REINF.**
MAT'L: Alum. (6063-T6)
DWG NO. 7126.1

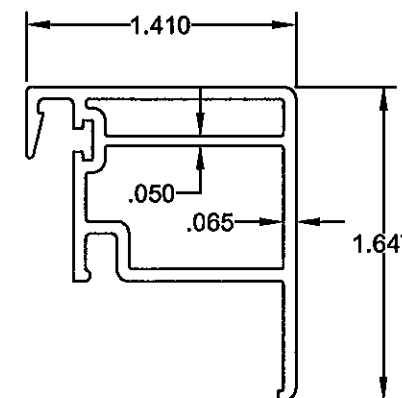

**ITEM 9,
SASH INTERLOCK**
MAT'L: White Ridged PVC
by MIKRON Industries, Inc.
DWG NO. 7092

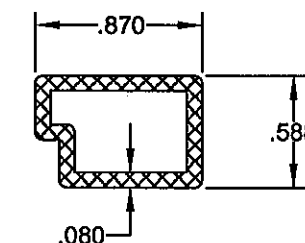

**ITEM 11,
SASH REINFORCEMENT**
MAT'L: Alum. (6063-T6)
DWG NO. 7092.1


Revised By: D.G.	Date: 11/25/08	Revisions: A	PER MIAMI-DADE LETTER DATED 10/31/08
Revised By: D.G.	Date: 12/18/08	Revisions: B	ADDED DIMENSIONS TO ALUM. EXTRUSIONS
Revised By: JJ	Date: 10/07/11	Revisions: C	NO CHANGE THIS SHEET
Drawn By: D.G.	Date: 08/07/08	Checked By:	Date:


1070 TECHNOLOGY DRIVE
NOKOMIS, FL 34275
P.O. BOX 1529
NOKOMIS, FL 34274




Description: PARTS LIST AND EXTRUSIONS				
Title: Vinyl Single Hung Window, Large Missile Impact				
Series/Model: SH500	Scale: NTS	Sheet: 7 of 11	Drawing No. 5191-1	Rev: C

PRODUCT REVISED
as complying with the Florida
Building Code
Acceptance No. 11-1013.19
Expiration Date JAN. 8, 2014
By *Anthony Lynn Miller*
Miami Dade Product Control

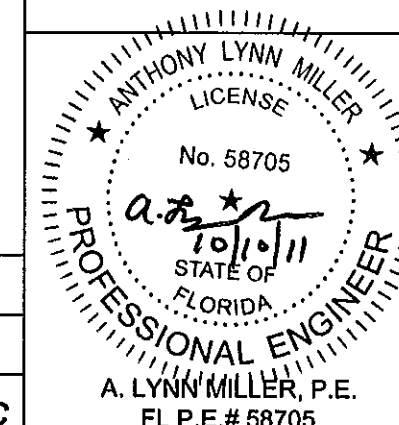


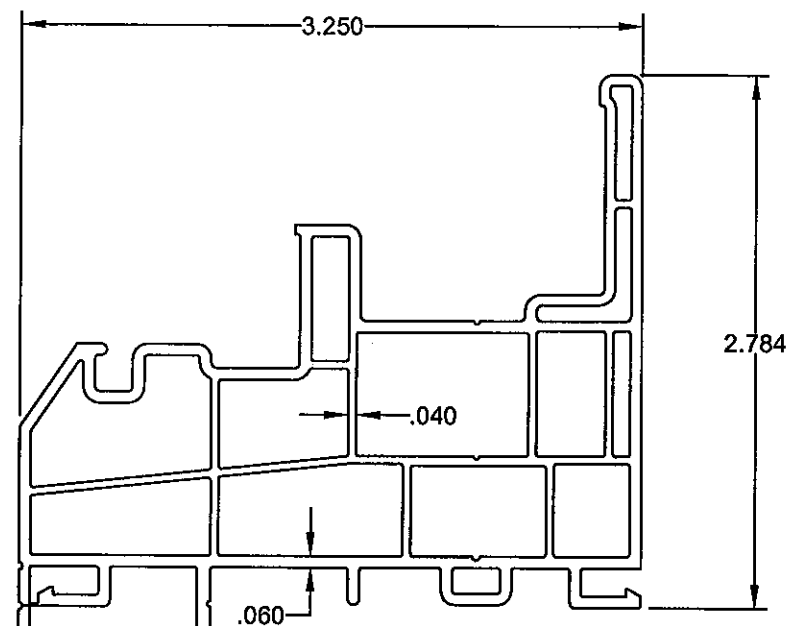


ITEM 3, INTEGRAL FIN SILL
MAT'L: White Ridged PVC by MIKRON Industries, Inc.
DWG NO. 9285

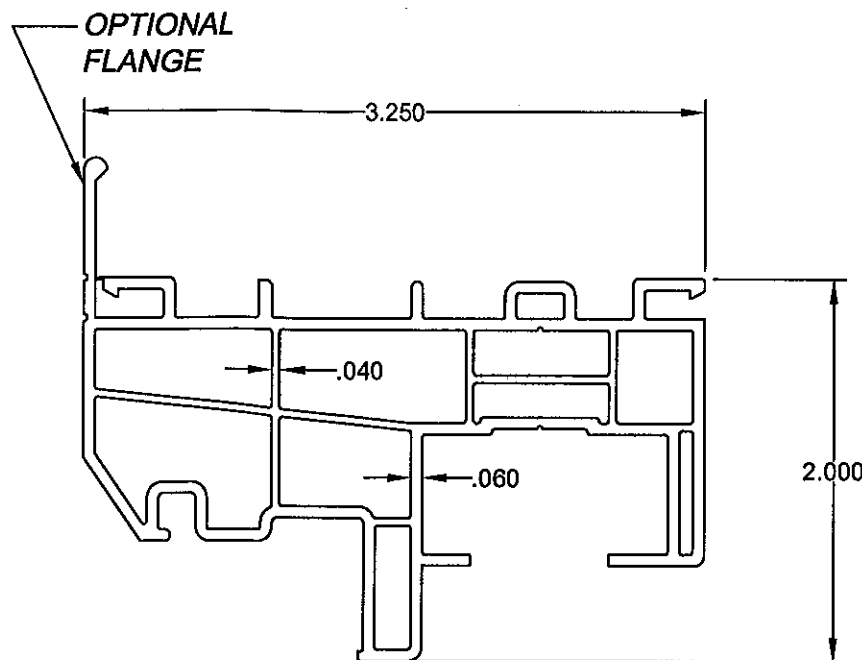


ITEM 2, BOX FRAME HEAD/JAMB
MAT'L: White Ridged PVC
by MIKRON Industries, Inc.
DWG NO. 9288

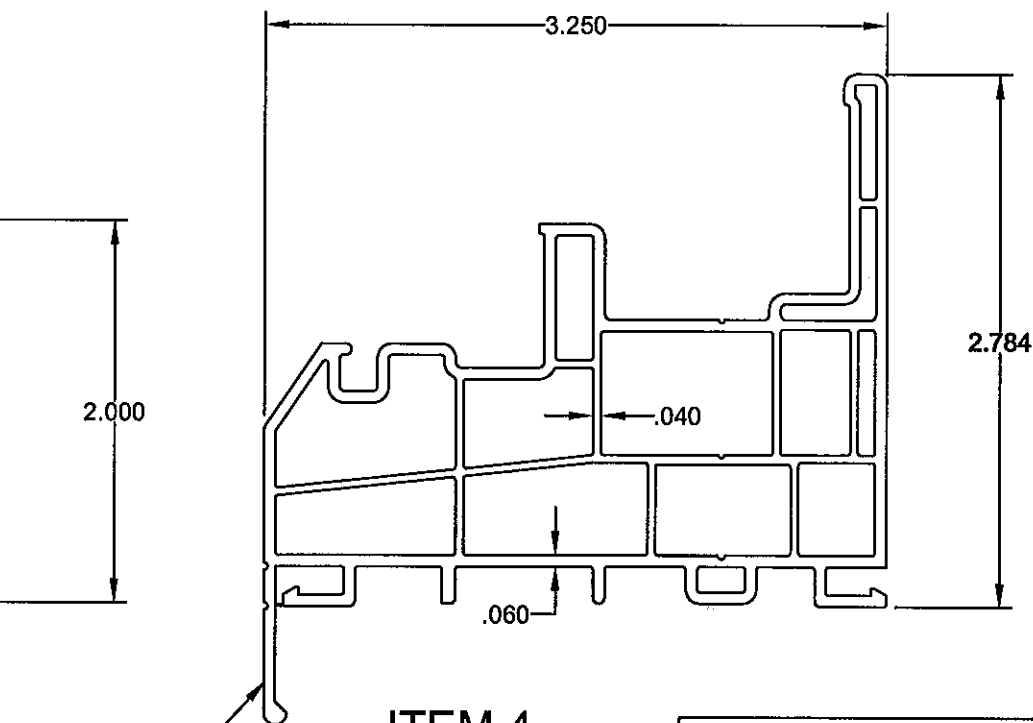


ITEM 4, BOX FRAME SILL
MAT'L: White Ridged PVC
by MIKRON Industries, Inc.
DWG NO. 9286

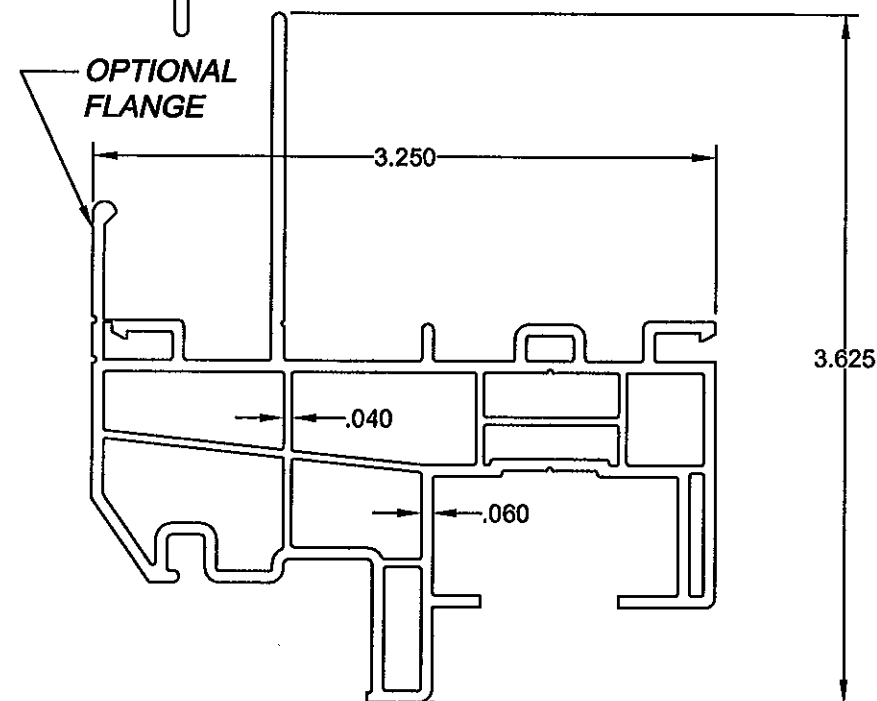

ITEM 1, INTEGRAL FIN HEAD/JAMB
MAT'L: White Ridged PVC by MIKRON Industries, Inc.
DWG NO. 9287

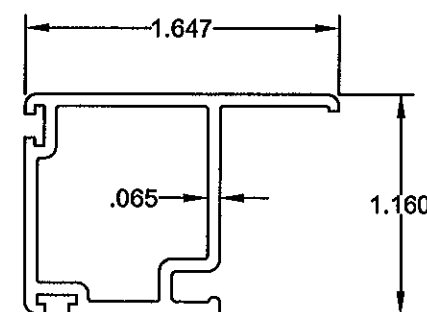


ITEM 12, SASH SIDE RAIL
MAT'L: White Ridged PVC
by MIKRON Industries, Inc.
DWG NO. 7093

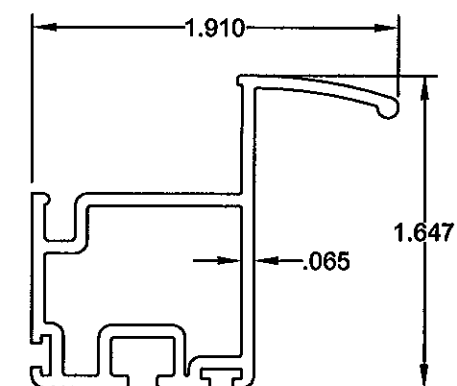

ITEM 13, SASH LIFT RAIL
MAT'L: White Ridged PVC
by MIKRON Industries, Inc.
DWG NO. 7745

PRODUCT REVISED
as complying with the Florida
Building Code
Acceptance No. 11-1013.19
Expiration Date Jan 8, 2014
By: *Manuel Perez*
Miami Dade Product Control

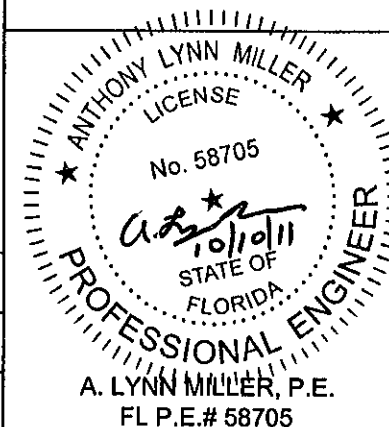

Revised By: D.G.	Date: 11/25/08	Revisions: A	PER MIAMI-DADE LETTER DATED 10/31/08
Revised By: D.G.	Date: 12/18/08	Revisions: B	NO CHANGE THIS SHEET
Revised By: JJ	Date: 10/07/11	Revisions: C	NO CHANGE THIS SHEET
Drawn By: D.G.	Date: 08/07/08	Checked By:	Date:

1070 TECHNOLOGY DRIVE
NOKOMIS, FL 34275
P.O. BOX 1529
NOKOMIS, FL 34274




Description: EXTRUSIONS	Series/Model: SH500	Scale: Half	Sheet: 8 of 11	Drawing No. 5191-1	Rev: C
Title: Vinyl Single Hung Window, Large Missile Impact					

ANCHOR QUANTITIES


TABLE 1

View			WINDOW WIDTH										
			1/1	16	20	24	28	32	36	40	44	48	52 1/8
Fixed	Sash												
W I N D O W H E I G H T	36	24	2	2	2	2	2	3	3	3	3	3	3
	25	30	2	2	2	2	2	3	3	3	3	3	3
	30	36	2	2	2	2	2	3	3	3	3	3	3
	35	42	2	2	2	2	2	3	3	3	3	3	3
	40	48	2	2	2	2	2	3	3	3	3	3	3
	45	54	2	2	2	2	2	3	3	3	3	3	3
	50	60	2	2	2	2	2	3	3	3	3	3	3
	55	66	2	2	2	2	2	3	3	3	3	3	3
	60	72	2	2	2	2	2	3	3	3	3	3	3
	62 1/2	75	2	2	2	2	2	3	3	3	3	3	3

Example: 52.125 x 75 For 1/1 Window s

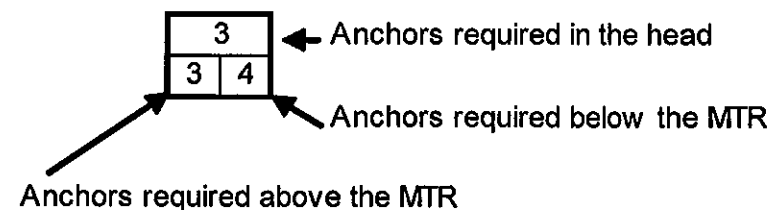

Example: 52.125 x 62.500 For View Window s

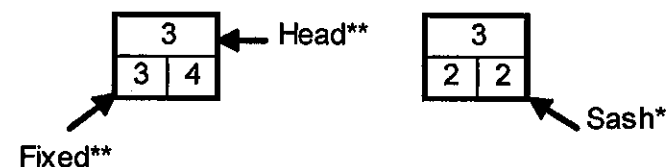

NOTE: FOR VIEW WINDOWS USE VIEW FIXED WINDOW HEIGHT FOR ANCHOR QUANTITY IN HEAD AND ABOVE THE MTR, AND USE THE VIEW SASH WINDOW HEIGHT FOR ANCHOR QUANTITY BELOW THE MTR. MAXIMUM HEIGHT FOR VIEW WINDOW IS 62 1/2".

NOTE: FOR VIEW WINDOW THE LARGEST CAN NOT EXCEED THE TESTED SIZE.

Revised By: D.G.	Date: 11/25/08	Revisions: A	PER MIAMI-DADE LETTER DATED 10/31/08
Revised By: D.G.	Date: 12/18/08	Revisions: B	ADDED AND MODIFIED VIEW WINDOW EXAMPLES
Revised By: JJ	Date: 10/07/11	Revisions: C	NO CHANGE THIS SHEET
Drawn By: D.G.	Date: 08/07/08	Checked By:	



1070 TECHNOLOGY DRIVE
NOKOMIS, FL 34275
P.O. BOX 1529
NOKOMIS, FL 34274




Description: ANCHORAGE SPACING			
Title: Vinyl Single Hung Window, Large Missile Impact			
Series/Model: SH500	Scale: NTS	Sheet: 9 of 11	Drawing No: 5191-1
Rev: C			


ANCHORAGE NOTES FOR BOX FRAME:

- ANCHOR TYPES: 1 - 3/16" ULTRACONS
2 - #10 SCREWS
- ANCHOR LOCATIONS ARE BASED ON THE FOLLOWING DIMENSIONS.
HEAD - 6" MAX. FROM TOP CORNERS
JAMBS - 9" MAX. FROM TOP CORNERS*
(*NOT TO EXCEED 1/4 OF TOTAL WINDOW HEIGHT)
6" MAX. FROM BOTTOM CORNERS
4" MIN. BELOW MTG. RAIL
SILL - ANCHORS NOT REQUIRED
- INSTALL PER THE ADJACENT TABLE ANCHOR QUANTITIES USING THE DIMENSIONAL CRITERIA OF NOTE 2.
- ANCHORAGE SHOWN FOR BOX FRAME WITH OR WITHOUT OPTIONAL FLANGE.
- FOR INTEGRAL NAIL FIN FRAME ANCHORAGE, SEE SHEET 11.

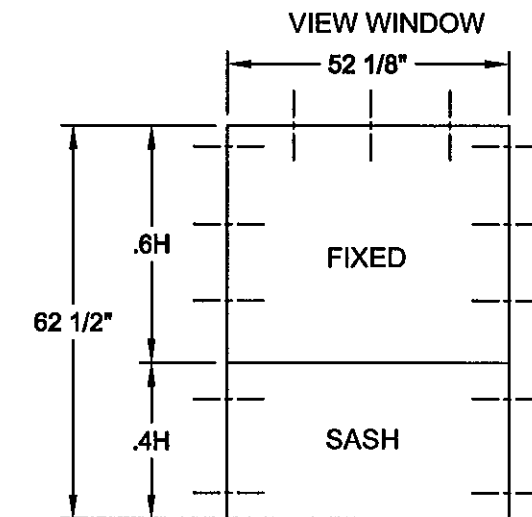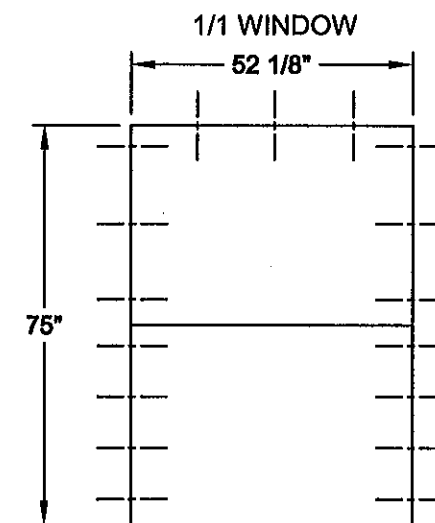


PRODUCT REVISED
is complying with the Florida
Building Code
Acceptance No 11-1013.19
Expiration Date JAN. 8, 2014
By *Manuel Perez*
Miami Dade Product Control

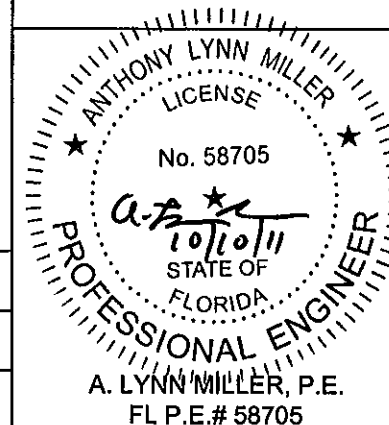

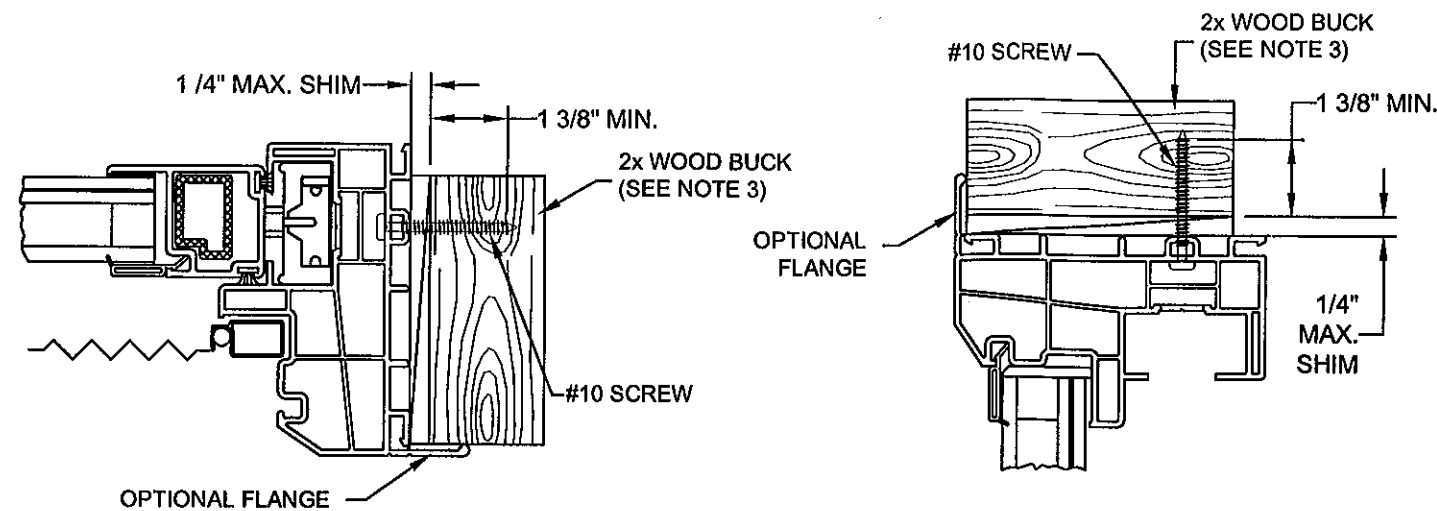

**JAMB W/ BOX FRAME
THROUGH FRAME INTO 2x WOOD**

**HEAD W/ BOX FRAME
THROUGH FRAME INTO 2x WOOD**

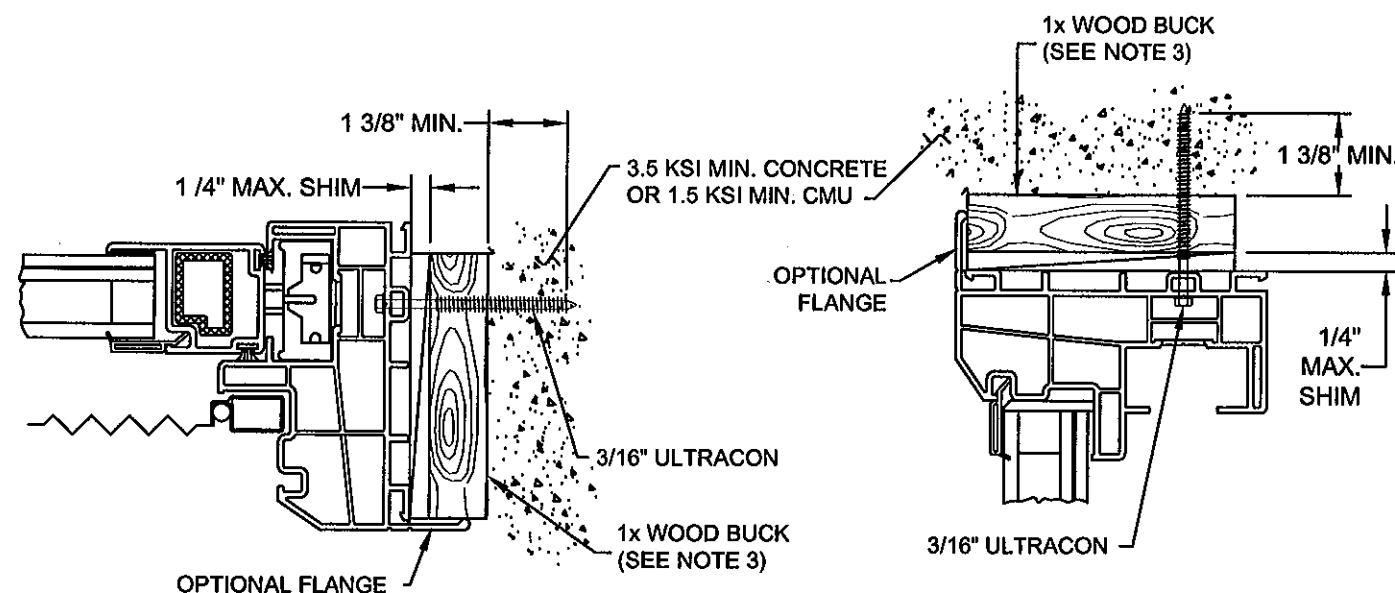

**JAMB W/ BOX FRAME
THROUGH FRAME INTO CONCRETE
1x BUCK OPTIONAL**


**HEAD W/ BOX FRAME
THROUGH FRAME INTO CONCRETE
1x BUCK OPTIONAL**


NOTES:

1. FOR CONCRETE APPLICATIONS IN MIAMI-DADE COUNTY, USE ONLY MIAMI-DADE COUNTY APPROVED 3/16" ULTRACON, EMBEDDED 1 3/8" MIN., DISTANCE FROM ANCHOR TO CONCRETE EDGE IS 1" MINIMUM.
2. FOR WOOD APPLICATIONS IN MIAMI-DADE COUNTY, USE #10 STEEL SCREW, EMBEDDED 1 3/8" MIN..
3. WOOD BUCKS DEPICTED IN THE SECTIONS ON THIS PAGE AS 1x ARE BUCKS WHOSE TOTAL THICKNESS IS LESS THAN 1 1/2". 1x WOOD BUCKS ARE OPTIONAL IF UNIT CAN BE INSTALLED DIRECTLY TO SOLID CONCRETE. WOOD BUCKS DEPICTED AS 2x ARE 1 1/2" THICK OR GREATER. INSTALLATION TO THE SUBSTRATE OF WOOD BUCKS TO BE ENGINEERED BY OTHERS OR AS APPROVED BY AUTHORITY HAVING JURISDICTION.
4. FOR ATTACHMENT TO ALUMINUM: THE MATERIAL SHALL BE A MINIMUM STRENGTH OF 6063-T5 AND A MINIMUM OF 1/8" THICK. THE ALUMINUM STRUCTURAL MEMBER SHALL BE OF A SIZE TO PROVIDE FULL SUPPORT TO THE WINDOW FRAME SIMILAR TO THAT SHOWN IN THESE DETAILS FOR 2x WOOD BUCKS. THE ANCHOR SHALL BE A #10 SHEET METAL SCREW WITH FULL ENGAGEMENT INTO THE ALUMINUM. IF THESE CRITERIA ARE MET, THE RESPECTIVE DESIGN PRESSURES AND ANCHORAGE SPACING FOR ULTRACONS MAY BE USED.


Revised By: D.G.	Date: 11/25/08	Revisions: A	PER MIAMI-DADE LETTER DATED 10/31/08	1070 TECHNOLOGY DRIVE NOKOMIS, FL 34275 P.O. BOX 1529 NOKOMIS, FL 34274	PGT Visibly Better	Description: ANCHORAGE DETAILS - BOX FRAME				
Revised By: D.G.	Date: 12/18/08	Revisions: B	NO CHANGE THIS SHEET			Title: Vinyl Single Hung Window, Large Missile Impact				
Revised By: JJ	Date: 10/07/11	Revisions: C	NO CHANGE THIS SHEET			Series/Model: SH500	Scale: NTS	Sheet: 10 of 11	Drawing No. 5191-1	Rev: C
Drawn By: D.G.	Date: 08/07/08	Checked By: .G.								

PRODUCT REVISED
as complying with the Florida
Building Code
Acceptance No. 11-1013.19
Expiration Date JAN 8, 2014
By *Mmanuel Perez*
Miami/Dade Product Control

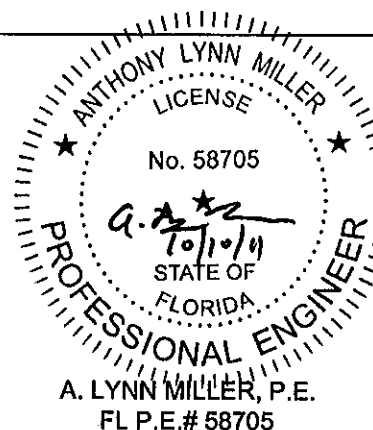


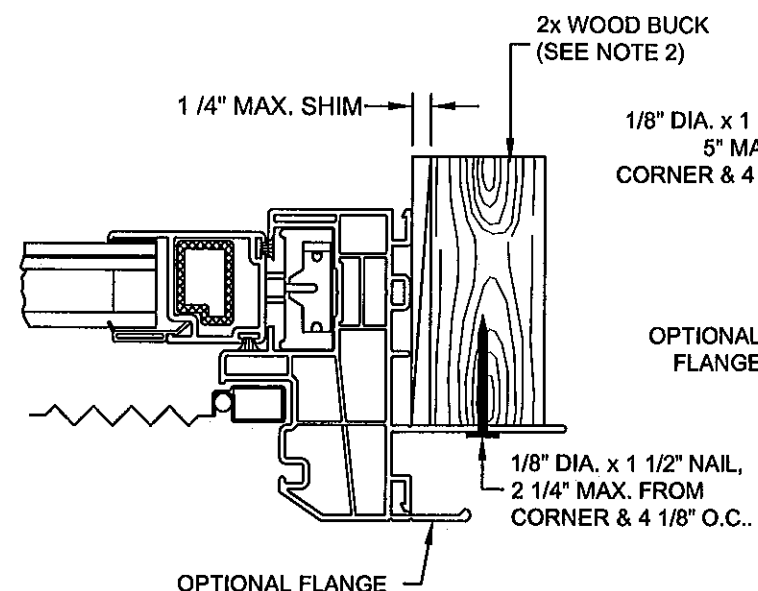

JAMB W/ NAIL FIN
THRU NAIL FIN INTO WOOD FRAMING

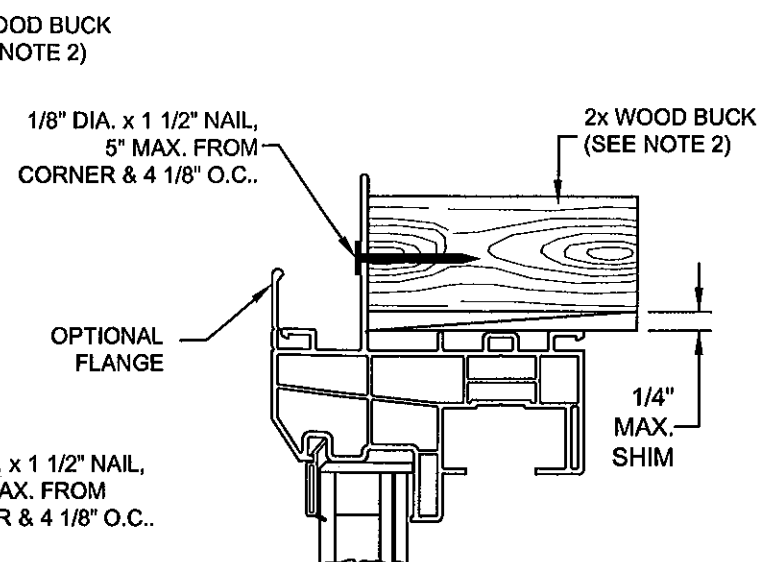

HEAD W/ NAIL FIN
THRU NAIL FIN INTO WOOD FRAMING

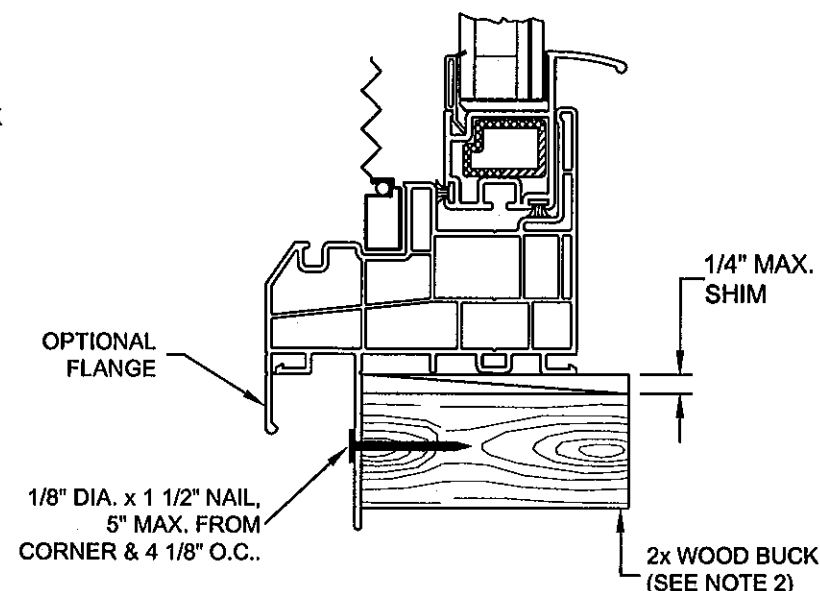

SILL W/ NAIL FIN
THRU NAIL FIN INTO WOOD FRAMING

NOTES:

1. FOR INTEGRAL FIN APPLICATIONS IN MIAMI-DADE COUNTY, USE 1/8" DIA. x 1 1/2" NAIL.
2. WOOD BUCKS DEPICTED IN THE SECTIONS ON THIS PAGE AS 1x ARE BUCKS WHOSE TOTAL THICKNESS IS LESS THAN 1 1/2". 1x WOOD BUCKS ARE OPTIONAL IF UNIT CAN BE INSTALLED DIRECTLY TO SOLID CONCRETE. WOOD BUCKS DEPICTED AS 2x ARE 1 1/2" THICK OR GREATER. INSTALLATION TO THE SUBSTRATE OF WOOD BUCKS TO BE ENGINEERED BY OTHERS OR AS APPROVED BY AUTHORITY HAVING JURISDICTION.
3. FOR ATTACHMENT TO ALUMINUM: THE MATERIAL SHALL BE A MINIMUM STRENGTH OF 6063-T5 AND A MINIMUM OF 1/8" THICK. THE ALUMINUM STRUCTURAL MEMBER SHALL BE OF A SIZE TO PROVIDE FULL SUPPORT TO THE WINDOW FRAME SIMILAR TO THAT SHOWN IN THESE DETAILS FOR 2x WOOD BUCKS. THE ANCHOR SHALL BE A #10 SHEET METAL SCREW WITH FULL ENGAGEMENT INTO THE ALUMINUM. IF THESE CRITERIA ARE MET, THE RESPECTIVE DESIGN PRESSURES AND ANCHORAGE SPACING FOR ULTRACONS MAY BE USED.

Revised By:	Date:	Revisions:	
D.G.	11/25/08	A	PER MIAMI-DADE LETTER DATED 10/31/08
Revised By:	Date:	Revisions:	
D.G.	12/18/08	B	NO CHANGE THIS SHEET
Revised By:	Date:	Revisions:	
JJ	10/07/11	C	NO CHANGE THIS SHEET
Drawn By:	Date:	Checked By:	Date:
D.G.	08/07/08		

1070 TECHNOLOGY DRIVE
NOKOMIS, FL 34275
P.O. BOX 1529
NOKOMIS, FL 34274



Description:			
ANCHORAGE DETAILS - Integral Fin Frame			
Title:			
Vinyl Single Hung Window, Large Missile Impact			
Series/Model:	Scale:	Sheet:	Drawing No.
SH500	NTS	11 of 11	5191-1
			Rev:
			C

PRODUCT REVISED
to comply with the Florida
Building Code
Acceptance No. 11-1013.19
Expiration Date JAN. 8, 2014
By *Manuel Perez*
Miami/Dade Product Control

